
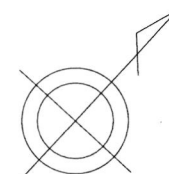


画地原子一覧表

2009/09/01

S=1:250

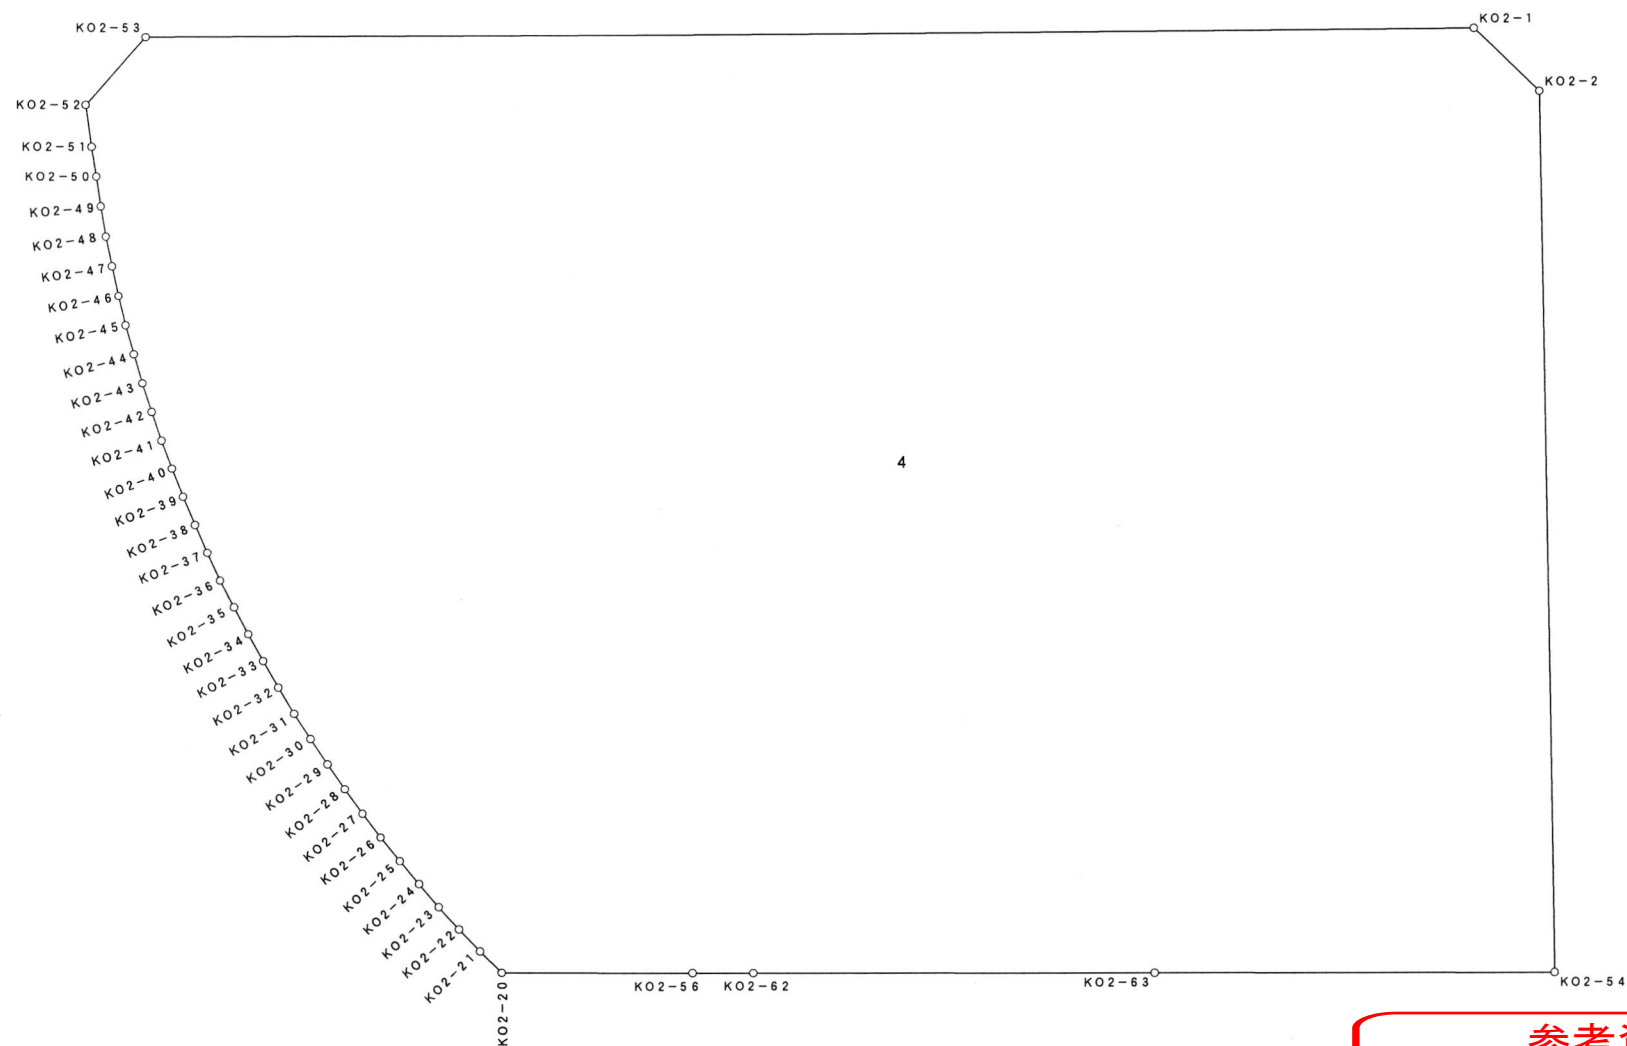

参考資料

※記載内容は換地処分当時のものです。 上尾市

座標面積計算書

参考資料

※記載内容は換地処分当時のものです。 上尾市

地 番 4

点 名	[1] X座標	[2] Y座標	[3]	[4]	[2]*[3]	[1]*[4]	夾 角	方向角	距 離
K02-1	-3164.528	-19044.285	29.979	34.861	-570928.620015	-110318.610608	135° 33' 23"	91° 07' 27"	3.007
K02-2	-3164.587	-19041.278	-21.089	23.211	401561.511742	-73453.228857	134° 58' 36"	136° 08' 51"	29.162
K02-54	-3185.617	-19021.074	-29.990	10.574	570442.009260	-33684.714158	89° 05' 00"	227° 03' 51"	13.153
K02-63	-3194.577	-19030.704	-17.921	-19.261	341049.246384	61530.747597	180° 00' 01"	227° 03' 50"	13.155
K02-62	-3203.538	-19040.335	-10.324	-11.096	196572.418540	35546.457648	179° 59' 54"	227° 03' 56"	2.001
K02-56	-3204.901	-19041.800	-5.656	-6.079	107700.420800	19482.593179	180° 00' 06"	227° 03' 50"	6.302
K02-20	-3209.194	-19046.414	-4.262	-5.612	81175.816468	18009.996728	135° 17' 05"	271° 46' 45"	0.998
K02-21	-3209.163	-19047.412	0.088	-1.996	-1676.172256	6405.489348	178° 30' 37"	273° 16' 08"	0.999
K02-22	-3209.106	-19048.410	0.141	-1.992	-2685.825810	6392.539152	178° 26' 18"	274° 49' 50"	0.997
K02-23	-3209.022	-19049.404	0.194	-1.992	-3695.584376	6392.371824	178° 32' 27"	276° 17' 23"	1.004
K02-24	-3208.912	-19050.402	0.234	-1.988	-4457.794068	6379.317056	179° 09' 02"	277° 08' 21"	0.997
K02-25	-3208.788	-19051.392	0.265	-1.994	-5048.618880	6398.323272	179° 08' 42"	277° 59' 39"	1.013
K02-26	-3208.647	-19052.396	0.308	-1.984	-5868.137968	6365.955648	178° 19' 24"	279° 40' 15"	0.994
K02-27	-3208.480	-19053.376	0.358	-1.965	-6821.108608	6304.663200	178° 41' 49"	280° 58' 26"	1.003
K02-28	-3208.289	-19054.361	0.403	-1.962	-7678.907483	6294.663018	178° 43' 52"	282° 14' 34"	0.999
K02-29	-3208.077	-19055.338	0.441	-1.959	-8403.404058	6284.622843	179° 06' 58"	283° 07' 36"	1.008
K02-30	-3207.848	-19056.320	0.474	-1.950	-9032.695680	6255.303600	178° 55' 24"	284° 12' 12"	0.998
K02-31	-3207.603	-19057.288	0.527	-1.936	-10043.190776	6209.919408	177° 57' 41"	286° 14' 31"	1.008
K02-32	-3207.321	-19058.256	0.583	-1.924	-11110.963248	6170.885604	178° 45' 55"	287° 28' 36"	1.002
K02-33	-3207.020	-19059.212	0.613	-1.911	-11683.296956	6128.615220	179° 23' 04"	288° 05' 32"	1.004
K02-34	-3206.708	-19060.167	0.639	-1.896	-12179.446713	6079.918368	178° 55' 47"	289° 09' 45"	0.996
K02-35	-3206.381	-19061.108	0.664	-1.884	-12656.575712	6040.821804	179° 29' 50"	289° 39' 55"	1.001
K02-36	-3206.044	-19062.051	0.717	-1.870	-13667.490567	5995.302280	177° 22' 31"	292° 17' 24"	1.001
K02-37	-3205.664	-19062.978	0.772	-1.851	-14716.619016	5933.684064	179° 18' 05"	292° 59' 19"	1.003
K02-38	-3205.272	-19063.902	0.805	-1.846	-15346.441110	5916.932112	178° 51' 33"	294° 07' 46"	1.010
K02-39	-3204.859	-19064.824	0.846	-1.832	-16128.841104	5871.301688	178° 41' 00"	295° 26' 46"	1.007
K02-40	-3204.426	-19065.734	0.882	-1.799	-16815.977388	5764.762374	178° 38' 58"	296° 47' 48"	0.996
K02-41	-3203.977	-19066.623	0.924	-1.777	-17617.559652	5693.467129	178° 39' 14"	298° 08' 34"	1.007
K02-42	-3203.502	-19067.511	0.960	-1.763	-18304.810560	5647.774026	179° 08' 38"	298° 59' 56"	1.000
K02-43	-3203.017	-19068.386	0.999	-1.740	-19049.317614	5573.249580	178° 16' 45"	300° 43' 11"	1.006
K02-44	-3202.503	-19069.251	1.028	-1.721	-19603.190028	5511.507663	179° 44' 11"	300° 59' 00"	0.998
K02-45	-3201.989	-19070.107	1.065	-1.698	-20309.663955	5436.977322	177° 46' 58"	303° 12' 02"	1.006
K02-46	-3201.438	-19070.949	1.118	-1.667	-21321.320982	5336.797146	178° 42' 03"	304° 29' 59"	1.001
K02-47	-3200.871	-19071.774	1.139	-1.645	-21722.750586	5265.432795	179° 36' 06"	304° 53' 53"	0.999
K02-48	-3200.299	-19072.594	1.182	-1.621	-22543.806108	5187.684679	177° 36' 25"	307° 17' 28"	1.006
K02-49	-3199.689	-19073.395	1.233	-1.583	-23517.496035	5065.107687	178° 44' 52"	308° 32' 36"	0.999
K02-50	-3199.066	-19074.177	1.243	-1.573	-23709.202011	5032.130818	180° 27' 12"	308° 05' 24"	1.005
K02-51	-3198.446	-19074.968	1.502	-1.881	-28650.601936	6016.276926	179° 06' 40"	308° 58' 44"	1.402
K02-52	-3197.564	-19076.058	3.880	-1.171	-74015.105040	3744.347444	130° 31' 36"	358° 27' 08"	2.999

座標面積計算書

参考資料

※記載内容は換地処分当時のものです。 上尾市

地 番 4

点 名	[1] X座標	[2] Y座標	[3]	[4]	[2]*[3]	[1]*[4]	夾 角	方向角	距 離
K02-53	-3194.566	-19076.139	33.036	31.773	-630199.328004	-101500.945518	131° 46' 18"	46° 40' 50"	43.783
					倍 面 積	2708.441109			
					面 積	1354.22			