
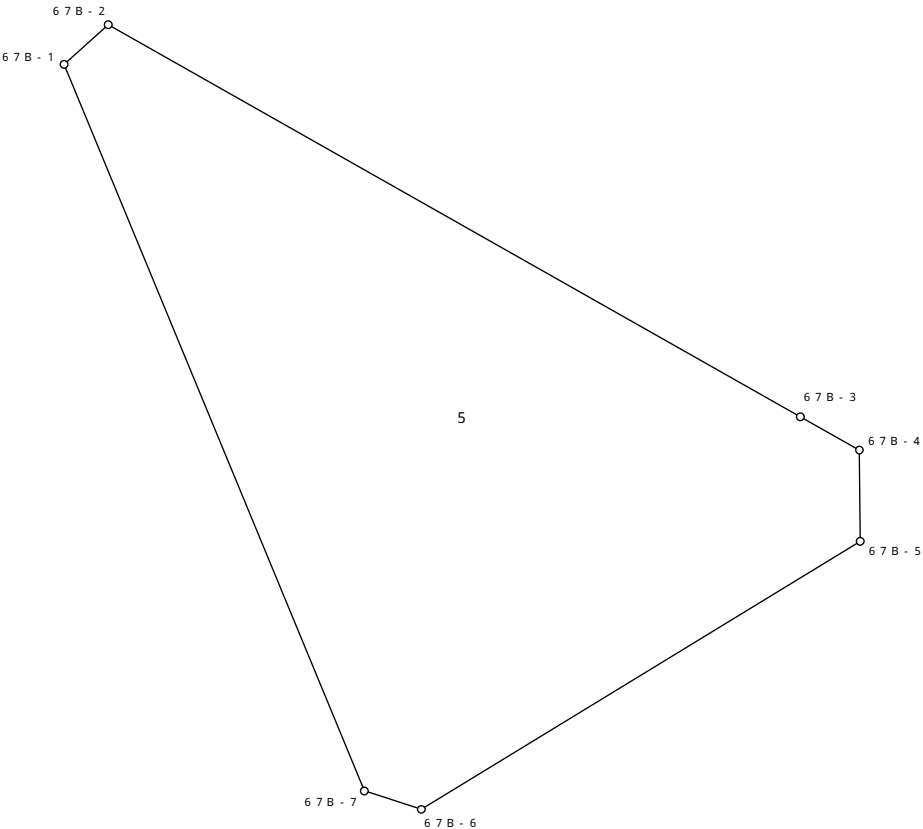


S = 1 : 2 5 0

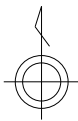

参考資料

※記載内容は換地処分当時のものです。 上尾市

面積（座標法）計算書

地番 = 5
測点名

	[1] X(i)	[2] X(i+1)-X(i-1)	[3] Y(i)	[4] Y(i+1)-Y(i-1)	[2]*[3]	[1]*[4]	方向角	夾 角	距 離
67B-1	-3718.217	25.332	-22631.454	-8.463	-573299.992728	31467.270471	48-10-23	109-22-07	1.967
67B-2	-3716.905	-11.650	-22629.988	24.346	263639.360200	-90491.769130	119-31-57	108-38-26	26.297
67B-3	-3729.867	-14.066	-22607.108	24.831	317991.581128	-92616.327477	119-30-14	180-01-43	2.242
67B-4	-3730.971	-4.120	-22605.157	1.974	93133.246840	-7364.936754	179-33-47	119-56-27	3.016
67B-5	-3733.987	-11.877	-22605.134	-14.485	268481.176518	54086.801695	238-35-05	120-58-42	17.000
67B-6	-3742.848	-8.250	-22619.642	-16.391	186612.046500	61349.021568	287-58-38	130-36-27	1.980
67B-7	-3742.237	24.631	-22621.525	-11.812	-557190.782275	44203.303444	337-32-30	130-26-08	25.991
合計				倍面積	-633.363817	633.363817			78.493
				面 積	316.68	316.68			