


S = 1 : 500

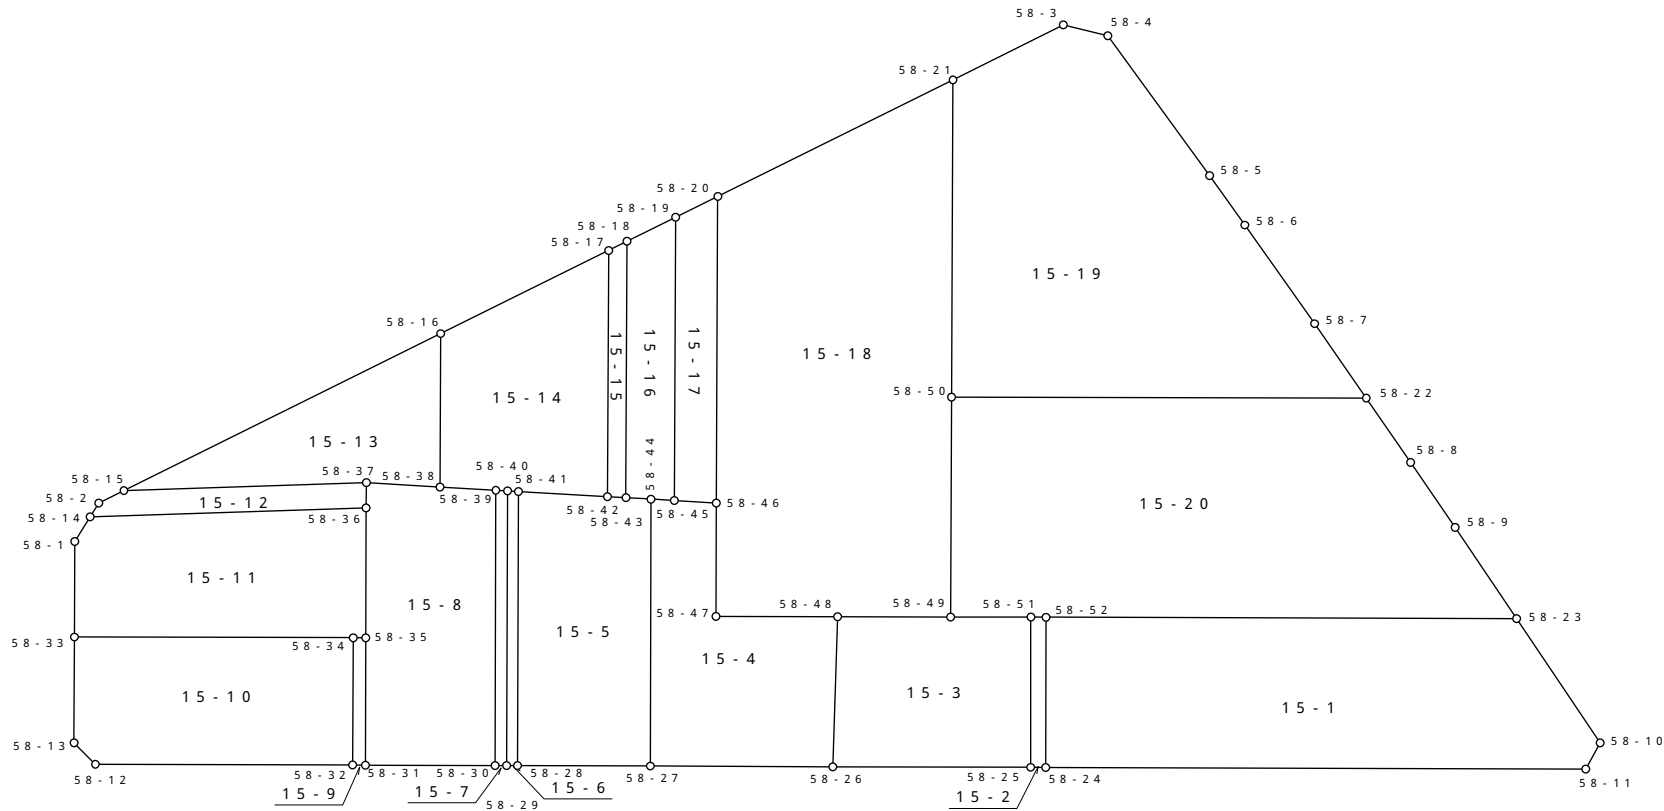

参考資料

※記載内容は換地処分当時のものです。 上尾市

面積（座標法）計算書

地番 = 15-1
測点名

| | [1] X(i) | [2] X(i+1)-X(i-1) | [3] Y(i) | [4] Y(i+1)-Y(i-1) | [2]*[3] | [1]*[4] | 方向角 | 夾 角 | 距 離 |
|-------|-------------|----------------------|-------------|----------------------|----------------|----------------|-----------|-----------|--------|
| 58-52 | -3652.214 | 23.323 | -22804.685 | 22.845 | -531873.668255 | -83434.828830 | 62-06-45 | 90-00-04 | 31.101 |
| 58-23 | -3637.667 | 9.902 | -22777.196 | 36.223 | -225539.794792 | -131767.211741 | 118-00-19 | 124-06-26 | 9.892 |
| 58-10 | -3642.312 | -6.622 | -22768.462 | 8.725 | 150772.755364 | -31779.172200 | 180-15-39 | 117-44-40 | 1.977 |
| 58-11 | -3644.289 | -18.678 | -22768.471 | -31.579 | 425269.501338 | 115083.002331 | 242-07-14 | 118-08-25 | 35.715 |
| 58-24 | -3660.990 | -7.925 | -22800.041 | -36.214 | 180690.324925 | 132579.091860 | 332-06-49 | 90-00-25 | 9.929 |
| 合計 | | | | 倍面積 | -680.881420 | 680.881420 | | | 88.614 |
| | | | | 面 積 | 340.44 | 340.44 | | | |

面積（座標法）計算書

地番 = 15-2
測点名

| | [1] X(i) | [2] X(i+1)-X(i-1) | [3] Y(i) | [4] Y(i+1)-Y(i-1) | [2]*[3] | [1]*[4] | 方向角 | 夾 角 | 距 離 |
|-------|-------------|----------------------|-------------|----------------------|----------------|---------------|-----------|----------|--------|
| 58-51 | -3652.684 | 9.245 | -22805.582 | -3.758 | -210837.605590 | 13726.786472 | 62-20-49 | 89-42-28 | 1.013 |
| 58-52 | -3652.214 | -8.306 | -22804.685 | 5.541 | 189415.713610 | -20236.917774 | 152-06-49 | 90-14-00 | 9.929 |
| 58-24 | -3660.990 | -9.245 | -22800.041 | 3.758 | 210786.379045 | -13758.000420 | 242-06-21 | 90-00-28 | 1.002 |
| 58-25 | -3661.459 | 8.306 | -22800.927 | -5.541 | -189384.499662 | 20288.144319 | 332-03-17 | 90-03-04 | 9.933 |
| 合計 | | | | 倍面積 | -20.012597 | 20.012597 | | | 21.877 |
| | | | | 面 積 | 10.00 | 10.00 | | | |

面積（座標法）計算書

地番 = 15-3
測点名

| | [1] X(i) | [2] X(i+1)-X(i-1) | [3] Y(i) | [4] Y(i+1)-Y(i-1) | [2]*[3] | [1]*[4] | 方向角 | 夾 角 | 距 離 |
|-------|-------------|----------------------|-------------|----------------------|----------------|---------------|-----------|-----------|--------|
| 58-48 | -3658.665 | 12.406 | -22816.872 | 2.209 | -283066.114032 | -8081.990985 | 62-05-43 | 91-36-47 | 7.479 |
| 58-49 | -3655.165 | 5.981 | -22810.263 | 11.290 | -136428.183003 | -41266.812850 | 62-04-33 | 180-01-10 | 5.298 |
| 58-51 | -3652.684 | -6.294 | -22805.582 | 9.336 | 143538.333108 | -34101.457824 | 152-03-17 | 90-01-16 | 9.933 |
| 58-25 | -3661.459 | -14.887 | -22800.927 | -6.890 | 339437.400249 | 25227.452510 | 242-06-11 | 89-57-06 | 13.063 |
| 58-26 | -3667.571 | 2.794 | -22812.472 | -15.945 | -63738.046768 | 58479.419595 | 333-42-30 | 88-23-41 | 9.934 |
| 合計 | | | | 倍面積 | -256.610446 | 256.610446 | | | 45.707 |
| | | | | 面 積 | 128.30 | 128.30 | | | |

面積（座標法）計算書

地番 = 15-4
測点名

| | [1] X(i) | [2] X(i+1)-X(i-1) | [3] Y(i) | [4] Y(i+1)-Y(i-1) | [2]*[3] | [1]*[4] | 方向角 | 夾 角 | 距 離 |
|-------|-------------|----------------------|-------------|----------------------|----------------|---------------|-----------|-----------|--------|
| 58-44 | -3657.608 | 16.241 | -22831.410 | -6.852 | -370804.929810 | 25061.930016 | 65-23-56 | 86-43-24 | 1.540 |
| 58-45 | -3656.967 | 1.805 | -22830.010 | 3.930 | -41208.168050 | -14371.880310 | 65-17-38 | 180-06-18 | 2.785 |
| 58-46 | -3655.803 | -5.465 | -22827.480 | 6.038 | 124752.178200 | -22073.738514 | 152-06-46 | 93-10-52 | 7.500 |
| 58-47 | -3662.432 | -2.862 | -22823.972 | 10.608 | 65322.207864 | -38851.078656 | 62-03-04 | 270-03-42 | 8.037 |
| 58-48 | -3658.665 | -5.139 | -22816.872 | 11.500 | 117255.905208 | -42074.647500 | 153-42-30 | 88-20-34 | 9.934 |
| 58-26 | -3667.571 | -14.543 | -22812.472 | -6.286 | 331761.780296 | 23054.351306 | 242-11-16 | 91-31-14 | 12.082 |
| 58-27 | -3673.208 | 9.963 | -22823.158 | -18.938 | -227387.123154 | 69563.213104 | 332-07-20 | 90-03-56 | 17.648 |
| 合計 | | | | 倍面積 | -308.149446 | 308.149446 | | | 59.526 |
| | | | | 面 積 | 154.07 | 154.07 | | | |

面積（座標法）計算書

地番 = 15-5
測点名

| | [1] X(i) | [2] X(i+1)-X(i-1) | [3] Y(i) | [4] Y(i+1)-Y(i-1) | [2]*[3] | [1]*[4] | 方向角 | 夾 角 | 距 離 |
|-------|-------------|----------------------|-------------|----------------------|----------------|---------------|-----------|-----------|--------|
| 58-41 | -3661.295 | 18.495 | -22839.390 | -3.118 | -422414.518050 | 11415.917810 | 65-10-36 | 86-56-45 | 5.900 |
| 58-42 | -3658.818 | 2.988 | -22834.035 | 6.463 | -68228.096580 | -23646.940734 | 65-14-29 | 179-56-07 | 1.220 |
| 58-43 | -3658.307 | 1.210 | -22832.927 | 2.625 | -27627.841670 | -9603.055875 | 65-15-39 | 179-58-50 | 1.670 |
| 58-44 | -3657.608 | -14.901 | -22831.410 | 9.769 | 340210.840410 | -35731.172552 | 152-07-20 | 93-08-19 | 17.648 |
| 58-27 | -3673.208 | -19.705 | -22823.158 | 0.493 | 449730.328390 | -1810.891544 | 242-07-06 | 90-00-14 | 8.778 |
| 58-28 | -3677.313 | 11.913 | -22830.917 | -16.232 | -271984.714221 | 59690.144616 | 332-07-21 | 89-59-45 | 18.121 |
| 合計 | | | | 倍面積 | -314.001721 | 314.001721 | | | 53.337 |
| | | | | 面 積 | 157.00 | 157.00 | | | |

面積（座標法）計算書

地番 = 15-6
測点名

| | [1] X(i) | [2] X(i+1)-X(i-1) | [3] Y(i) | [4] Y(i+1)-Y(i-1) | [2]*[3] | [1]*[4] | 方向角 | 夾 角 | 距 離 |
|-------|-------------|----------------------|-------------|----------------------|----------------|---------------|-----------|----------|--------|
| 58-40 | -3661.594 | 16.355 | -22840.039 | -7.837 | -373548.837845 | 28695.912178 | 65-15-51 | 86-52-42 | 0.715 |
| 58-41 | -3661.295 | -15.719 | -22839.390 | 9.122 | 359012.371410 | -33398.332990 | 152-07-21 | 93-08-30 | 18.121 |
| 58-28 | -3677.313 | -16.355 | -22830.917 | 7.837 | 373399.647535 | -28819.101981 | 242-04-55 | 90-02-26 | 0.720 |
| 58-29 | -3677.650 | 15.719 | -22831.553 | -9.122 | -358889.181607 | 33547.523300 | 332-08-33 | 89-56-22 | 18.161 |
| 合計 | | | | 倍面積 | -26.000507 | 26.000507 | | | 37.717 |
| | | | | 面 積 | 13.00 | 13.00 | | | |

面積（座標法）計算書

地番 = 15-7
測点名

| | [1] X(i) | [2] X(i+1)-X(i-1) | [3] Y(i) | [4] Y(i+1)-Y(i-1) | [2]*[3] | [1]*[4] | 方向角 | 夾 角 | 距 離 |
|-------|-------------|----------------------|-------------|----------------------|----------------|---------------|-----------|----------|--------|
| 58-39 | -3661.918 | 16.416 | -22840.740 | -7.806 | -374953.587840 | 28584.931908 | 65-11-38 | 86-56-35 | 0.772 |
| 58-40 | -3661.594 | -15.732 | -22840.039 | 9.187 | 359319.493548 | -33639.064078 | 152-08-33 | 93-03-05 | 18.161 |
| 58-29 | -3677.650 | -16.416 | -22831.553 | 7.806 | 374802.774048 | -28707.735900 | 242-06-10 | 90-02-23 | 0.769 |
| 58-30 | -3678.010 | 15.732 | -22832.233 | -9.187 | -359196.689556 | 33789.877870 | 332-08-13 | 89-57-57 | 18.202 |
| 合計 | | | | 倍面積 | -28.009800 | 28.009800 | | | 37.904 |
| | | | | 面 積 | 14.00 | 14.00 | | | |

面積（座標法）計算書

地番 = 15-8
測点名

| | [1] X(i) | [2] X(i+1)-X(i-1) | [3] Y(i) | [4] Y(i+1)-Y(i-1) | [2]*[3] | [1]*[4] | 方向角 | 夾 角 | 距 離 |
|-------|-------------|----------------------|-------------|----------------------|----------------|---------------|-----------|-----------|--------|
| 58-37 | -3665.509 | 3.513 | -22848.535 | 3.655 | -80266.903455 | -13397.435395 | 65-14-11 | 86-55-06 | 4.880 |
| 58-38 | -3663.465 | 3.591 | -22844.104 | 7.795 | -82033.177464 | -28556.709675 | 65-18-14 | 179-55-57 | 3.703 |
| 58-39 | -3661.918 | -14.545 | -22840.740 | 11.871 | 332218.563300 | -43470.628578 | 152-08-13 | 93-10-01 | 18.202 |
| 58-30 | -3678.010 | -20.099 | -22832.233 | 0.932 | 458905.051067 | -3427.905320 | 242-07-20 | 90-00-53 | 8.570 |
| 58-31 | -3682.017 | 3.436 | -22839.808 | -11.513 | -78477.580288 | 42391.061721 | 332-07-02 | 90-00-18 | 8.421 |
| 58-35 | -3674.574 | 15.039 | -22843.746 | -7.951 | -343547.096094 | 29216.537874 | 332-09-08 | 179-57-54 | 8.591 |
| 58-36 | -3666.978 | 9.065 | -22847.759 | -4.789 | -207114.935335 | 17561.157642 | 332-09-17 | 179-59-51 | 1.661 |
| 合計 | | | | 倍面積 | -316.078269 | 316.078269 | | | 54.028 |
| | | | | 面 積 | 158.03 | 158.03 | | | |

面積（座標法）計算書

地番 = 15-9
測点名

| | [1] X(i) | [2] X(i+1)-X(i-1) | [3] Y(i) | [4] Y(i+1)-Y(i-1) | [2]*[3] | [1]*[4] | 方向角 | 夾 角 | 距 離 |
|-------|-------------|----------------------|-------------|----------------------|----------------|---------------|-----------|----------|--------|
| 58-34 | -3674.963 | 7.833 | -22844.480 | -3.201 | -178940.811840 | 11763.556563 | 62-04-39 | 90-03-39 | 0.831 |
| 58-35 | -3674.574 | -7.054 | -22843.746 | 4.672 | 161139.784284 | -17167.609728 | 152-07-02 | 89-57-37 | 8.421 |
| 58-31 | -3682.017 | -7.833 | -22839.808 | 3.201 | 178904.216064 | -11786.136417 | 242-06-48 | 90-00-14 | 0.834 |
| 58-32 | -3682.407 | 7.054 | -22840.545 | -4.672 | -161117.204430 | 17204.205504 | 332-08-18 | 89-58-30 | 8.420 |
| 合計 | | | | 倍面積 | -14.015922 | 14.015922 | | | 18.506 |
| | | | | 面 積 | 7.00 | 7.00 | | | |

面積（座標法）計算書

地番 = 15-10
測点名

| | [1] X(i) | [2] X(i+1)-X(i-1) | [3] Y(i) | [4] Y(i+1)-Y(i-1) | [2]*[3] | [1]*[4] | 方向角 | 夾 角 | 距 離 |
|-------|-------------|----------------------|-------------|----------------------|----------------|---------------|-----------|-----------|--------|
| 58-33 | -3683.588 | 14.818 | -22860.764 | 13.018 | -338750.800952 | -47952.948584 | 62-05-30 | 90-06-09 | 18.427 |
| 58-34 | -3674.963 | 1.181 | -22844.480 | 20.219 | -26979.330880 | -74304.076897 | 152-08-18 | 89-57-12 | 8.420 |
| 58-32 | -3682.407 | -15.400 | -22840.545 | -11.103 | 351744.393000 | 40885.764921 | 242-07-07 | 90-01-11 | 17.013 |
| 58-12 | -3690.363 | -7.374 | -22855.583 | -16.953 | 168537.069042 | 62562.723939 | 286-54-18 | 135-12-49 | 2.001 |
| 58-13 | -3689.781 | 6.775 | -22857.498 | -5.181 | -154859.548950 | 19116.755361 | 332-11-39 | 134-42-39 | 7.001 |
| 合計 | | | | 倍面積 | -308.218740 | 308.218740 | | | 52.862 |
| | | | | 面 積 | 154.10 | 154.10 | | | |

面積（座標法）計算書

地番 = 15-11
測点名

| | [1] X(i) | [2] X(i+1)-X(i-1) | [3] Y(i) | [4] Y(i+1)-Y(i-1) | [2]*[3] | [1]*[4] | 方向角 | 夾 角 | 距 離 |
|-------|-------------|----------------------|-------------|----------------------|----------------|---------------|-----------|-----------|--------|
| 58-1 | -3678.009 | 7.495 | -22863.713 | -2.821 | -171363.528935 | 10375.663389 | 3-49-19 | 148-19-03 | 1.920 |
| 58-14 | -3676.093 | 11.031 | -22863.585 | 15.954 | -252208.206135 | -58648.387722 | 60-03-37 | 123-45-42 | 18.263 |
| 58-36 | -3666.978 | 1.519 | -22847.759 | 19.839 | -34705.745921 | -72749.176542 | 152-09-08 | 87-54-29 | 8.591 |
| 58-35 | -3674.574 | -7.985 | -22843.746 | 3.279 | 182407.311810 | -12048.928146 | 242-04-39 | 90-04-29 | 0.831 |
| 58-34 | -3674.963 | -9.014 | -22844.480 | -17.018 | 205920.142720 | 62540.520334 | 242-05-30 | 179-59-09 | 18.427 |
| 58-33 | -3683.588 | -3.046 | -22860.764 | -19.233 | 69633.887144 | 70846.448004 | 332-08-22 | 89-57-08 | 6.310 |
| 合計 | | | | 倍面積 | -316.139317 | 316.139317 | | | 54.342 |
| | | | | 面 積 | 158.06 | 158.06 | | | |

面積（座標法）計算書

地番 = 15-12
測点名

| | [1] X(i) | [2] X(i+1)-X(i-1) | [3] Y(i) | [4] Y(i+1)-Y(i-1) | [2]*[3] | [1]*[4] | 方向角 | 夾 角 | 距 離 |
|-------|-------------|----------------------|-------------|----------------------|----------------|---------------|-----------|-----------|--------|
| 58-14 | -3676.093 | -8.048 | -22863.585 | -15.754 | 184006.132080 | 57913.169122 | 3-51-37 | 56-12-00 | 1.069 |
| 58-2 | -3675.026 | 2.582 | -22863.513 | 1.155 | -59033.590566 | -4244.655030 | 35-33-33 | 148-18-04 | 1.862 |
| 58-15 | -3673.511 | 9.517 | -22862.430 | 14.978 | -217581.746310 | -55021.847758 | 60-03-46 | 155-29-47 | 16.034 |
| 58-37 | -3665.509 | 6.533 | -22848.535 | 14.671 | -149269.479155 | -53776.682539 | 152-09-17 | 87-54-29 | 1.661 |
| 58-36 | -3666.978 | -10.584 | -22847.759 | -15.050 | 241820.681256 | 55188.018900 | 240-03-37 | 92-05-40 | 18.263 |
| 合計 | | | | 倍面積 | -58.002695 | 58.002695 | | | 38.889 |
| | | | | 面 積 | 29.00 | 29.00 | | | |

面積（座標法）計算書

地番 = 15-13
測点名

| | [1] X(i) | [2] X(i+1)-X(i-1) | [3] Y(i) | [4] Y(i+1)-Y(i-1) | [2]*[3] | [1]*[4] | 方向角 | 夾 角 | 距 離 |
|-------|-------------|----------------------|-------------|----------------------|----------------|---------------|-----------|-----------|--------|
| 58-15 | -3673.511 | 11.012 | -22862.430 | -0.302 | -251761.079160 | 1109.400322 | 35-33-39 | 24-30-07 | 23.373 |
| 58-16 | -3654.497 | 10.046 | -22848.837 | 18.326 | -229539.416502 | -66972.312022 | 152-10-35 | 63-23-04 | 10.140 |
| 58-38 | -3663.465 | -11.012 | -22844.104 | 0.302 | 251559.273248 | -1106.366430 | 245-14-11 | 86-56-24 | 4.880 |
| 58-37 | -3665.509 | -10.046 | -22848.535 | -18.326 | 229536.382610 | 67174.117934 | 240-03-46 | 185-10-25 | 16.034 |
| 合計 | | | | 倍面積 | -204.839804 | 204.839804 | | | 54.427 |
| | | | | 面 積 | 102.41 | 102.41 | | | |

面積（座標法）計算書

地番 = 15-14
測点名

| | [1] X(i) | [2] X(i+1)-X(i-1) | [3] Y(i) | [4] Y(i+1)-Y(i-1) | [2]*[3] | [1]*[4] | 方向角 | 夾 角 | 距 離 |
|-------|-------------|----------------------|-------------|----------------------|----------------|---------------|-----------|-----------|--------|
| 58-16 | -3654.497 | 19.050 | -22848.837 | 2.483 | -435270.344850 | -9074.116051 | 35-35-33 | 116-35-02 | 12.398 |
| 58-17 | -3644.415 | -4.321 | -22841.621 | 14.802 | 98698.644341 | -53944.630830 | 152-13-28 | 63-22-05 | 16.279 |
| 58-42 | -3658.818 | -16.880 | -22834.035 | 2.231 | 385438.510800 | -8162.822958 | 245-10-36 | 87-02-52 | 5.900 |
| 58-41 | -3661.295 | -2.776 | -22839.390 | -6.004 | 63402.146640 | 21982.415180 | 245-15-51 | 179-54-45 | 0.715 |
| 58-40 | -3661.594 | -0.623 | -22840.039 | -1.350 | 14229.344297 | 4943.151900 | 245-11-38 | 180-04-13 | 0.772 |
| 58-39 | -3661.918 | -1.871 | -22840.740 | -4.065 | 42735.024540 | 14885.696670 | 245-18-14 | 179-53-24 | 3.703 |
| 58-38 | -3663.465 | 7.421 | -22844.104 | -8.097 | -169526.095784 | 29663.076105 | 332-10-35 | 93-07-39 | 10.140 |
| 合計 | | | | 倍面積 | -292.770016 | 292.770016 | | | 49.907 |
| | | | | 面 積 | 146.38 | 146.38 | | | |

面積（座標法）計算書

地番 = 15-15
測点名

| | [1] X(i) | [2] X(i+1)-X(i-1) | [3] Y(i) | [4] Y(i+1)-Y(i-1) | [2]*[3] | [1]*[4] | 方向角 | 夾 角 | 距 離 |
|-------|-------------|----------------------|-------------|----------------------|----------------|---------------|-----------|-----------|--------|
| 58-17 | -3644.415 | 15.506 | -22841.621 | -6.797 | -354182.175226 | 24771.088755 | 35-34-37 | 116-38-51 | 1.356 |
| 58-18 | -3643.312 | -13.892 | -22840.832 | 8.694 | 317304.838144 | -31674.954528 | 152-12-10 | 63-22-27 | 16.951 |
| 58-43 | -3658.307 | -15.506 | -22832.927 | 6.797 | 354047.366062 | -24865.512679 | 245-14-29 | 86-57-41 | 1.220 |
| 58-42 | -3658.818 | 13.892 | -22834.035 | -8.694 | -317210.414220 | 31809.763692 | 332-13-28 | 93-01-01 | 16.279 |
| 合計 | | | | 倍面積 | -40.385240 | 40.385240 | | | 35.806 |
| | | | | 面 積 | 20.19 | 20.19 | | | |

面積（座標法）計算書

地番 = 15-16
測点名

| | [1] X(i) | [2] X(i+1)-X(i-1) | [3] Y(i) | [4] Y(i+1)-Y(i-1) | [2]*[3] | [1]*[4] | 方向角 | 夾 角 | 距 離 |
|-------|-------------|----------------------|-------------|----------------------|----------------|---------------|-----------|-----------|--------|
| 58-18 | -3643.312 | 17.913 | -22840.832 | -5.816 | -409147.823616 | 21189.502592 | 35-35-56 | 116-36-14 | 3.589 |
| 58-19 | -3640.394 | -13.655 | -22838.743 | 10.822 | 311863.035665 | -39396.343868 | 152-12-48 | 63-23-08 | 18.733 |
| 58-45 | -3656.967 | -17.214 | -22830.010 | 7.333 | 392995.792140 | -26816.539011 | 245-23-56 | 86-48-52 | 1.540 |
| 58-44 | -3657.608 | -1.340 | -22831.410 | -2.917 | 30594.089400 | 10669.242536 | 245-15-39 | 180-08-17 | 1.670 |
| 58-43 | -3658.307 | 14.296 | -22832.927 | -9.422 | -326419.524392 | 34468.568554 | 332-12-10 | 93-03-29 | 16.951 |
| 合計 | | | | 倍面積 | -114.430803 | 114.430803 | | | 42.483 |
| | | | | 面 積 | 57.21 | 57.21 | | | |

面積（座標法）計算書

地番 = 15-17
測点名

| | [1] X(i) | [2] X(i+1)-X(i-1) | [3] Y(i) | [4] Y(i+1)-Y(i-1) | [2]*[3] | [1]*[4] | 方向角 | 夾 角 | 距 離 |
|-------|-------------|----------------------|-------------|----------------------|----------------|---------------|-----------|-----------|--------|
| 58-19 | -3640.394 | 19.100 | -22838.743 | -6.925 | -436219.991300 | 25209.728450 | 35-34-58 | 116-37-50 | 3.107 |
| 58-20 | -3637.867 | -15.409 | -22836.935 | 11.263 | 351894.331415 | -40973.296021 | 152-12-14 | 63-22-44 | 20.276 |
| 58-46 | -3655.803 | -19.100 | -22827.480 | 6.925 | 436004.868000 | -25316.435775 | 245-17-38 | 86-54-36 | 2.785 |
| 58-45 | -3656.967 | 15.409 | -22830.010 | -11.263 | -351787.624090 | 41188.419321 | 332-12-48 | 93-04-50 | 18.733 |
| 合計 | | | | 倍面積 | -108.415975 | 108.415975 | | | 44.901 |
| | | | | 面 積 | 54.20 | 54.20 | | | |

面積（座標法）計算書

地番 = 15-18
測点名

| | [1] X(i) | [2] X(i+1)-X(i-1) | [3] Y(i) | [4] Y(i+1)-Y(i-1) | [2]*[3] | [1]*[4] | 方向角 | 夾 角 | 距 離 |
|-------|-------------|----------------------|-------------|----------------------|----------------|---------------|-----------|-----------|--------|
| 58-20 | -3637.867 | 32.046 | -22836.935 | 0.651 | -731832.419010 | -2368.251417 | 35-36-41 | 116-35-33 | 17.356 |
| 58-21 | -3623.757 | -4.447 | -22826.829 | 19.897 | 101510.908563 | -72101.893029 | 152-10-59 | 63-25-42 | 20.982 |
| 58-50 | -3642.314 | -31.408 | -22817.038 | 16.566 | 716637.529504 | -60338.573724 | 152-12-07 | 179-58-52 | 14.528 |
| 58-49 | -3655.165 | -16.351 | -22810.263 | 0.166 | 372970.610313 | -606.757390 | 242-05-43 | 90-06-24 | 7.479 |
| 58-48 | -3658.665 | -7.267 | -22816.872 | -13.709 | 165810.208824 | 50156.638485 | 242-03-04 | 180-02-39 | 8.037 |
| 58-47 | -3662.432 | 2.862 | -22823.972 | -10.608 | -65322.207864 | 38851.078656 | 332-06-46 | 89-56-18 | 7.500 |
| 58-46 | -3655.803 | 24.565 | -22827.480 | -12.963 | -560757.046200 | 47390.174289 | 332-12-14 | 179-54-32 | 20.276 |
| 合計 | | | | 倍面積 | -982.415870 | 982.415870 | | | 96.158 |
| | | | | 面 積 | 491.20 | 491.20 | | | |

面積（座標法）計算書

地番 = 15-19
測点名

| | [1] X(i) | [2] X(i+1)-X(i-1) | [3] Y(i) | [4] Y(i+1)-Y(i-1) | [2]*[3] | [1]*[4] | 方向角 | 夾 角 | 距 離 |
|-------|-------------|----------------------|-------------|----------------------|----------------|---------------|-----------|-----------|--------|
| 58-21 | -3623.757 | 25.193 | -22826.829 | -5.063 | -575076.302997 | 18347.081691 | 35-28-08 | 116-42-51 | 8.148 |
| 58-3 | -3617.121 | 7.388 | -22822.101 | 7.655 | -168609.682188 | -27689.061255 | 75-35-29 | 139-52-39 | 3.022 |
| 58-4 | -3616.369 | -4.255 | -22819.174 | 13.219 | 97095.585370 | -47804.781811 | 115-56-34 | 139-38-55 | 11.445 |
| 58-5 | -3621.376 | -6.784 | -22808.882 | 13.879 | 154735.455488 | -50261.077504 | 116-21-14 | 179-35-20 | 4.003 |
| 58-6 | -3623.153 | -5.361 | -22805.295 | 10.734 | 122259.186495 | -38890.924302 | 116-37-56 | 179-43-18 | 7.995 |
| 58-7 | -3626.737 | -6.325 | -22798.148 | 12.476 | 144198.286100 | -45247.170812 | 117-13-09 | 179-24-47 | 5.993 |
| 58-22 | -3629.478 | -15.577 | -22792.819 | -18.890 | 355043.741563 | 68560.839420 | 242-04-36 | 55-08-33 | 27.410 |
| 58-50 | -3642.314 | 5.721 | -22817.038 | -34.010 | -130536.274398 | 123875.099140 | 332-10-59 | 89-53-37 | 20.982 |
| 合計 | | | | 倍面積 | -890.004567 | 890.004567 | | | 88.998 |
| | | | | 面 積 | 445.00 | 445.00 | | | |

面積（座標法）計算書

地番 = 15-20
測点名

| | [1] X(i) | [2] X(i+1)-X(i-1) | [3] Y(i) | [4] Y(i+1)-Y(i-1) | [2]*[3] | [1]*[4] | 方向角 | 夾 角 | 距 離 |
|-------|-------------|----------------------|-------------|----------------------|----------------|----------------|-----------|-----------|--------|
| 58-50 | -3642.314 | 25.687 | -22817.038 | 17.444 | -586101.255106 | -63536.525416 | 62-04-36 | 90-07-31 | 27.410 |
| 58-22 | -3629.478 | 10.473 | -22792.819 | 28.813 | -238709.193387 | -104576.149614 | 117-13-11 | 124-51-25 | 5.166 |
| 58-8 | -3631.841 | -4.773 | -22788.225 | 9.200 | 108768.197925 | -33412.937200 | 117-37-12 | 179-35-59 | 5.198 |
| 58-9 | -3634.251 | -5.826 | -22783.619 | 11.029 | 132737.364294 | -40082.154279 | 118-00-21 | 179-36-51 | 7.275 |
| 58-23 | -3637.667 | -17.963 | -22777.196 | -21.066 | 409146.771748 | 76631.093022 | 242-06-45 | 55-53-36 | 31.101 |
| 58-52 | -3652.214 | -15.017 | -22804.685 | -28.386 | 342457.954645 | 103671.746604 | 242-20-49 | 179-45-56 | 1.013 |
| 58-51 | -3652.684 | -2.951 | -22805.582 | -5.578 | 67299.272482 | 20374.671352 | 242-04-33 | 180-16-16 | 5.298 |
| 58-49 | -3655.165 | 10.370 | -22810.263 | -11.456 | -236542.427310 | 41873.570240 | 332-12-07 | 89-52-26 | 14.528 |
| 合計 | | | | 倍面積 | -943.314709 | 943.314709 | | | 96.989 |
| | | | | 面 積 | 471.65 | 471.65 | | | |