


S = 1 : 500

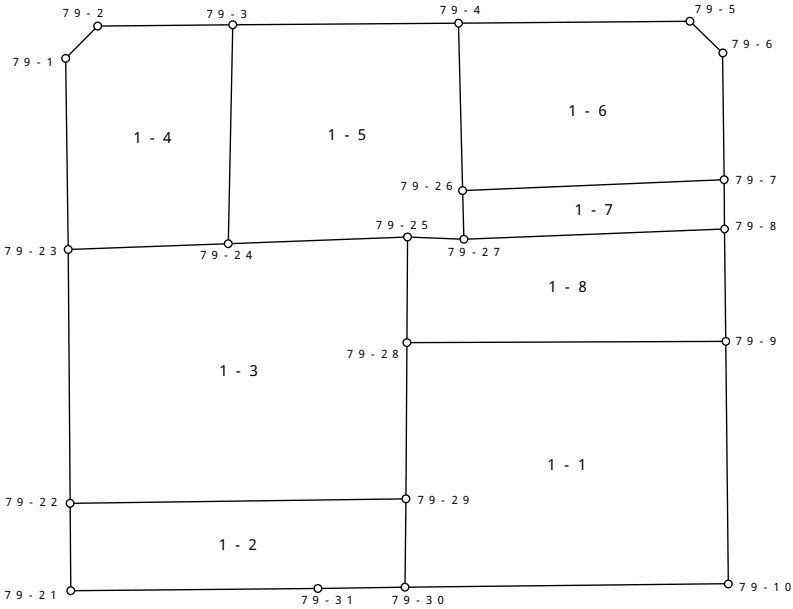

参考資料

※記載内容は換地処分当時のものです。 上尾市

面積（座標法）計算書

地番 = 1-1
測点名

	[1] X(i)	[2] X(i+1)-X(i-1)	[3] Y(i)	[4] Y(i+1)-Y(i-1)	[2]*[3]	[1]*[4]	方向角	夾 角	距 離
79-28	-3927.627	17.700	-22878.229	15.587	-404944.653300	-61219.922049	67-20-34	90-35-02	21.097
79-9	-3919.500	-6.639	-22858.760	25.737	151759.307640	-100876.171500	156-59-58	90-20-36	16.041
79-10	-3934.266	-23.126	-22852.492	-13.409	528486.729992	52754.572794	246-58-52	90-01-06	21.379
79-30	-3942.626	-2.934	-22872.169	-21.855	67106.943846	86166.091230	338-07-46	88-51-06	5.847
79-29	-3937.200	14.999	-22874.347	-6.060	-343092.330653	23859.432000	337-55-36	180-12-10	10.330
合計				倍面積	-684.002475	684.002475			74.694
				面 積	342.00	342.00			

面積（座標法）計算書

地番 = 1-2
測点名

	[1] X(i)	[2] X(i+1)-X(i-1)	[3] Y(i)	[4] Y(i+1)-Y(i-1)	[2]*[3]	[1]*[4]	方向角	夾 角	距 離
79-22	-3945.932	14.066	-22894.756	18.156	-322037.637896	-71642.341392	66-50-11	90-15-55	22.199
79-29	-3937.200	3.306	-22874.347	22.587	-75622.591182	-88929.536400	158-07-46	88-42-25	5.847
79-30	-3942.626	-7.689	-22872.169	-3.111	175864.107441	12265.509486	246-50-07	91-17-39	5.753
79-31	-3944.889	-8.640	-22877.458	-20.334	197661.237120	80215.372926	247-01-47	179-48-20	16.341
79-21	-3951.266	-1.043	-22892.503	-17.298	23876.880629	68348.999268	337-06-06	89-55-41	5.790
合計				倍面積	-258.003888	258.003888			55.930
				面 積	129.00	129.00			

面積（座標法）計算書

地番 = 1-3
測点名

	[1] X(i)	[2] X(i+1)-X(i-1)	[3] Y(i)	[4] Y(i+1)-Y(i-1)	[2]*[3]	[1]*[4]	方向角	夾 角	距 離
79-23	-3930.472	19.858	-22901.275	3.123	-454773.518950	-12274.864056	65-28-51	91-39-20	10.598
79-24	-3926.074	9.317	-22891.633	20.427	-213281.344661	-80197.913598	65-28-57	179-59-54	11.854
79-25	-3921.155	-1.553	-22880.848	13.404	35533.956944	-52559.161620	157-58-07	87-30-50	6.982
79-28	-3927.627	-16.045	-22878.229	6.501	367081.184305	-25533.503127	157-55-36	180-02-31	10.330
79-29	-3937.200	-18.305	-22874.347	-16.527	418714.921835	65070.104400	246-50-11	91-05-25	22.199
79-22	-3945.932	6.728	-22894.756	-26.928	-154035.918368	106256.056896	337-08-11	89-42-00	16.778
合計				倍面積	-760.718895	760.718895			78.741
				面 積	380.35	380.35			

面積（座標法）計算書

地番 = 1-4
測点名

	[1] X(i)	[2] X(i+1)-X(i-1)	[3] Y(i)	[4] Y(i+1)-Y(i-1)	[2]*[3]	[1]*[4]	方向角	夾 角	距 離
79-1	-3918.846	14.401	-22906.246	-3.828	-329872.848646	15001.342488	22-23-11	134-27-48	3.001
79-2	-3916.071	6.261	-22905.103	9.369	-143408.849883	-36689.669199	67-02-02	135-21-09	8.934
79-3	-3912.585	-10.003	-22896.877	13.470	229037.460631	-52702.519950	158-45-21	88-16-41	14.472
79-24	-3926.074	-17.887	-22891.633	-4.398	409462.639471	17266.873452	245-28-51	93-16-30	10.598
79-23	-3930.472	7.228	-22901.275	-14.613	-165530.415700	57435.987336	336-50-59	88-37-52	12.644
合計				倍面積	-312.014127	312.014127			49.649
				面 積	156.00	156.00			

面積（座標法）計算書

地番 = 1-5
測点名

	[1] X(i)	[2] X(i+1)-X(i-1)	[3] Y(i)	[4] Y(i+1)-Y(i-1)	[2]*[3]	[1]*[4]	方向角	夾 角	距 離
79-3	-3912.585	19.288	-22896.877	8.514	-441634.963576	-33311.748690	67-08-40	91-36-41	14.930
79-4	-3906.786	-4.338	-22883.119	18.228	99266.970222	-71212.895208	156-12-16	90-56-24	11.079
79-26	-3916.923	-13.080	-22878.649	5.768	299252.728920	-22592.811864	156-12-01	180-00-15	3.217
79-27	-3919.866	-4.232	-22877.351	-2.199	96816.949432	8619.785334	249-45-58	86-26-03	3.727
79-25	-3921.155	-6.208	-22880.848	-14.282	142044.304384	56001.935710	245-28-57	184-17-01	11.854
79-24	-3926.074	8.570	-22891.633	-16.029	-196181.294810	62931.040146	338-45-21	86-43-36	14.472
合計				倍面積	-435.305428	435.305428			59.279
				面 積	217.65	217.65			

面積（座標法）計算書

地番 = 1-6
測点名

	[1] X(i)	[2] X(i+1)-X(i-1)	[3] Y(i)	[4] Y(i+1)-Y(i-1)	[2]*[3]	[1]*[4]	方向角	夾 角	距 離
79-4	-3906.786	16.076	-22883.119	9.616	-367869.021044	-37567.654176	67-08-19	89-03-57	15.287
79-5	-3900.847	4.828	-22869.033	16.901	-110411.691324	-65928.215147	111-32-16	135-36-03	3.026
79-6	-3901.958	-8.815	-22866.218	6.092	201565.711670	-23770.728136	156-57-25	134-34-51	8.372
79-7	-3909.662	-14.965	-22862.941	-12.431	342143.912065	48601.008322	245-11-29	91-45-56	17.305
79-26	-3916.923	2.876	-22878.649	-20.178	-65798.994524	79035.672294	336-12-16	88-59-13	11.079
合計				倍面積	-370.083157	370.083157			55.069
				面 積	185.04	185.04			

面積（座標法）計算書

地番 = 1-7
測点名

	[1] X(i)	[2] X(i+1)-X(i-1)	[3] Y(i)	[4] Y(i+1)-Y(i-1)	[2]*[3]	[1]*[4]	方向角	夾 角	距 離
79-26	-3916.923	10.204	-22878.649	14.410	-233453.734396	-56442.860430	65-11-29	91-00-32	17.305
79-7	-3909.662	4.253	-22862.941	16.983	-97236.088073	-66397.789746	157-01-46	88-09-43	3.267
79-8	-3912.670	-10.204	-22861.666	-14.410	233280.439864	56381.574700	245-21-19	91-40-27	17.257
79-27	-3919.866	-4.253	-22877.351	-16.983	97297.373803	66571.084278	336-12-01	89-09-18	3.217
合計				倍面積	-112.008802	112.008802			41.046
				面 積	56.00	56.00			

面積（座標法）計算書

地番 = 1-8
測点名

	[1] X(i)	[2] X(i+1)-X(i-1)	[3] Y(i)	[4] Y(i+1)-Y(i-1)	[2]*[3]	[1]*[4]	方向角	夾 角	距 離
79-25	-3921.155	7.761	-22880.848	0.878	-177578.261328	-3442.774090	69-45-58	88-12-09	3.727
79-27	-3919.866	8.485	-22877.351	19.182	-194114.323235	-75190.869612	65-21-19	184-24-39	17.257
79-8	-3912.670	0.366	-22861.666	18.591	-8367.369756	-72740.447970	156-57-05	88-24-14	7.423
79-9	-3919.500	-14.957	-22858.760	-16.563	341898.473320	64918.678500	247-20-34	89-36-31	21.097
79-28	-3927.627	-1.655	-22878.229	-22.088	37863.468995	86753.425176	337-58-07	89-22-27	6.982
合計				倍面積	-298.012004	298.012004			56.486
				面 積	149.00	149.00			