


画地原子一覽表

S = 1 : 500

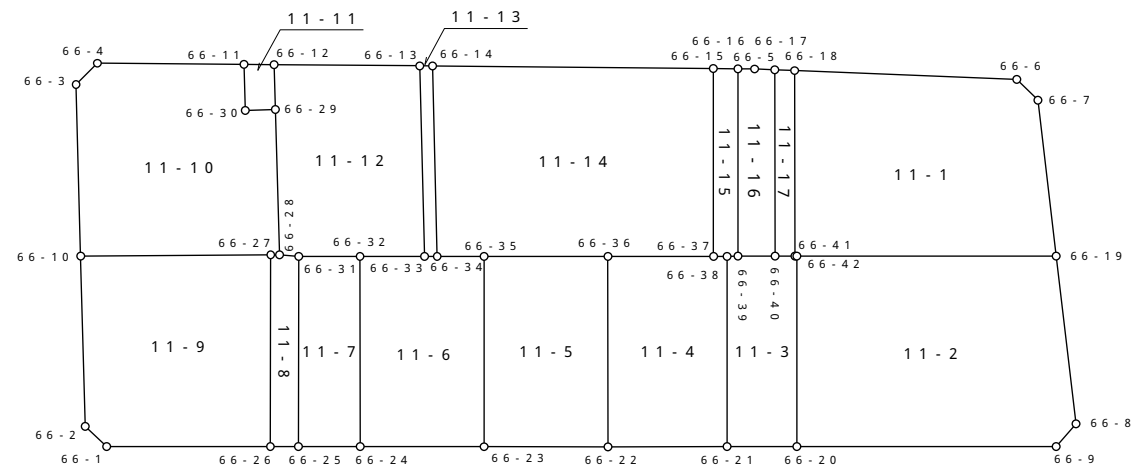

参考資料

※記載内容は換地処分当時のものです。 上尾市

面積（座標法）計算書

地番 = 11-1  
測点名

	[1] X(i)	[2] X(i+1)-X(i-1)	[3] Y(i)	[4] Y(i+1)-Y(i-1)	[2]*[3]	[1]*[4]	方向角	夾 角	距 離
66-41	-3758.663	4.962	-22679.580	11.224	-112536.075960	-42187.233512	66-45-33	90-12-55	12.271
66-18	-3753.821	-8.887	-22668.305	16.506	201453.226535	-61960.569426	159-08-32	87-37-01	14.692
66-6	-3767.550	-15.553	-22663.074	4.529	352478.789922	-17063.233950	201-03-01	138-05-31	1.954
66-7	-3769.374	-6.991	-22663.776	-9.703	158442.458016	36574.235922	240-08-32	140-54-29	10.379
66-19	-3774.541	10.591	-22672.777	-15.753	-240127.381207	59460.344373	336-48-21	83-20-11	17.144
66-42	-3758.783	15.878	-22679.529	-6.803	-360105.561462	25571.000749	336-58-28	179-49-53	0.130
合計				倍面積	-394.544156	394.544156			56.570
				面 積	197.27	197.27			

面積（座標法）計算書

地番 = 11-2  
測点名

	[1] X(i)	[2] X(i+1)-X(i-1)	[3] Y(i)	[4] Y(i+1)-Y(i-1)	[2]*[3]	[1]*[4]	方向角	夾 角	距 離
66-20	-3763.734	20.713	-22691.104	4.830	-470000.837152	-18178.835220	66-50-31	89-59-26	12.589
66-42	-3758.783	-10.807	-22679.529	18.327	245097.669903	-68887.216041	156-48-21	90-02-10	17.144
66-19	-3774.541	-21.324	-22672.777	-2.939	483474.296748	11093.375999	240-07-45	96-40-36	11.176
66-8	-3780.107	-4.955	-22682.468	-11.582	112391.628940	43781.199274	287-54-22	132-13-23	1.987
66-9	-3779.496	16.373	-22684.359	-8.636	-371411.009907	32639.727456	336-49-57	131-04-25	17.145
合計				倍面積	-448.251468	448.251468			60.041
				面 積	224.12	224.12			

面積（座標法）計算書

地番 = 11-3  
測点名

	[1] X(i)	[2] X(i+1)-X(i-1)	[3] Y(i)	[4] Y(i+1)-Y(i-1)	[2]*[3]	[1]*[4]	方向角	夾 角	距 離
66-21	-3759.490	9.199	-22692.924	9.749	-208752.207876	-36651.268010	66-48-52	89-58-26	12.585
66-38	-3754.535	4.281	-22681.355	11.866	-97098.880755	-44551.312310	156-13-09	90-35-43	0.737
66-39	-3755.209	-2.922	-22681.058	1.253	66274.051476	-4705.276877	156-57-42	179-15-27	2.443
66-40	-3757.457	-3.454	-22680.102	1.478	78337.072308	-5553.521446	156-35-43	180-21-59	1.314
66-41	-3758.663	-1.326	-22679.580	0.573	30073.123080	-2153.713899	156-58-28	179-37-15	0.130
66-42	-3758.783	-5.071	-22679.529	-11.524	115007.891559	43316.215292	246-50-31	90-07-57	12.589
66-20	-3763.734	-0.707	-22691.104	-13.395	16042.610528	50415.216930	336-47-18	90-03-13	4.618
合計				倍面積	-116.339680	116.339680			34.416
				面 積	58.16	58.16			

面積（座標法）計算書

地番 = 11-4  
測点名

	[1] X(i)	[2] X(i+1)-X(i-1)	[3] Y(i)	[4] Y(i+1)-Y(i-1)	[2]*[3]	[1]*[4]	方向角	夾 角	距 離
66-22	-3752.258	12.193	-22696.026	8.472	-276732.645018	-31789.129776	66-47-54	89-59-09	12.592
66-36	-3747.297	-1.458	-22684.452	14.319	33073.931016	-53657.545743	156-50-48	89-57-06	6.981
66-37	-3753.716	-7.238	-22681.707	3.097	164170.195266	-11625.258452	156-44-32	180-06-16	0.891
66-38	-3754.535	-5.774	-22681.355	-11.217	130962.143770	42114.619095	246-48-52	89-55-40	12.585
66-21	-3759.490	2.277	-22692.924	-14.671	-51671.787948	55155.477790	336-47-03	90-01-49	7.869
合計				倍面積	-198.162914	198.162914			40.918
				面 積	99.08	99.08			

面積（座標法）計算書

地番 = 11-5  
測点名

	[1] X(i)	[2] X(i+1)-X(i-1)	[3] Y(i)	[4] Y(i+1)-Y(i-1)	[2]*[3]	[1]*[4]	方向角	夾 角	距 離
66-23	-3744.723	12.485	-22699.246	8.340	-283400.086310	-31230.989820	66-49-10	90-02-30	12.575
66-35	-3739.773	-2.574	-22687.686	14.794	58398.103764	-55326.201762	156-44-27	90-04-43	8.190
66-36	-3747.297	-12.485	-22684.452	-8.340	283215.383220	31252.456980	246-47-54	89-56-33	12.592
66-22	-3752.258	2.574	-22696.026	-14.794	-58419.570924	55510.904852	336-51-40	89-56-14	8.194
合計				倍面積	-206.170250	206.170250			41.551
				面 積	103.08	103.08			

面積（座標法）計算書

地番 = 11-6  
測点名

	[1] X(i)	[2] X(i+1)-X(i-1)	[3] Y(i)	[4] Y(i+1)-Y(i-1)	[2]*[3]	[1]*[4]	方向角	夾 角	距 離
66-24	-3737.186	12.487	-22702.462	8.340	-283485.642994	-31168.131240	66-48-44	90-04-48	12.572
66-32	-3732.236	1.025	-22690.906	13.234	-23258.178650	-49392.411224	156-51-09	89-57-35	4.269
66-33	-3736.161	-4.688	-22689.228	2.008	106367.100864	-7502.211288	156-36-41	180-14-28	0.831
66-34	-3736.924	-3.612	-22688.898	1.542	81952.299576	-5762.336808	156-57-16	179-39-25	3.096
66-35	-3739.773	-7.799	-22687.686	-10.348	176941.263114	38699.171004	246-49-10	90-08-06	12.575
66-23	-3744.723	2.587	-22699.246	-14.776	-58722.949402	55332.027048	336-53-32	89-55-38	8.194
合計				倍面積	-206.107492	206.107492			41.537
				面 積	103.05	103.05			

面積（座標法）計算書

地番 = 11-7  
測点名

	[1] X(i)	[2] X(i+1)-X(i-1)	[3] Y(i)	[4] Y(i+1)-Y(i-1)	[2]*[3]	[1]*[4]	方向角	夾 角	距 離
66-25	-3733.440	8.678	-22704.061	9.974	-197025.841358	-37237.330560	66-55-05	89-57-59	12.580
66-31	-3728.508	1.204	-22692.488	13.155	-27321.755552	-49048.522740	157-00-21	89-54-44	4.050
66-32	-3732.236	-8.678	-22690.906	-9.974	196911.682268	37225.321864	246-48-44	90-11-37	12.572
66-24	-3737.186	-1.204	-22702.462	-13.155	27333.764248	49162.681830	336-53-04	89-55-40	4.073
合計				倍面積	-102.150394	102.150394			33.275
				面 積	51.07	51.07			



面積（座標法）計算書

地番 = 11-8  
測点名

	[1] X(i)	[2] X(i+1)-X(i-1)	[3] Y(i)	[4] Y(i+1)-Y(i-1)	[2]*[3]	[1]*[4]	方向角	夾 角	距 離
66-26	-3731.730	6.676	-22704.792	10.927	-151577.191392	-40776.613710	66-55-38	89-55-36	12.672
66-27	-3726.764	4.434	-22693.134	11.891	-100621.356156	-44314.950724	156-20-53	90-34-45	0.581
66-28	-3727.296	-1.744	-22692.901	0.646	39576.419344	-2407.833216	161-10-59	175-09-54	1.280
66-31	-3728.508	-6.144	-22692.488	-11.160	139422.646272	41610.149280	246-55-05	94-15-54	12.580
66-25	-3733.440	-3.222	-22704.061	-12.304	73152.484542	45936.245760	336-51-14	90-03-51	1.860
合計				倍面積	-46.997390	46.997390			28.973
				面 積	23.49	23.49			

面積（座標法）計算書

地番 = 11-9  
測点名

	[1] X(i)	[2] X(i+1)-X(i-1)	[3] Y(i)	[4] Y(i+1)-Y(i-1)	[2]*[3]	[1]*[4]	方向角	夾 角	距 離
66-1	-3721.783	11.781	-22709.046	-3.579	-267535.270926	13320.261357	20-12-22	136-38-21	1.954
66-2	-3719.949	6.544	-22708.371	10.899	-148603.579824	-40543.724151	65-15-55	134-56-27	11.257
66-10	-3715.239	-6.815	-22698.147	15.237	154687.871805	-56609.096643	156-29-33	88-46-22	12.568
66-27	-3726.764	-16.491	-22693.134	-6.645	374232.472794	24764.346780	246-55-38	89-33-55	12.672
66-26	-3731.730	4.981	-22704.792	-15.912	-113092.568952	59379.287760	336-50-43	90-04-55	10.818
合計				倍面積	-311.075103	311.075103			49.269
				面 積	155.53	155.53			

面積（座標法）計算書

地番 = 11-10  
測点名

	[1] X(i)	[2] X(i+1)-X(i-1)	[3] Y(i)	[4] Y(i+1)-Y(i-1)	[2]*[3]	[1]*[4]	方向角	夾 角	距 離
66-10	-3715.239	16.261	-22698.147	5.300	-369094.568367	-19690.766700	65-20-03	91-09-30	11.348
66-3	-3710.503	3.996	-22687.834	12.158	-90660.584664	-45112.295474	111-51-18	133-28-45	1.988
66-4	-3711.243	-9.678	-22685.989	5.584	219555.001542	-20723.580912	157-17-57	134-33-21	9.689
66-11	-3720.181	-10.208	-22682.250	0.979	231540.408000	-3642.057199	245-17-27	92-00-30	3.038
66-30	-3721.451	-3.086	-22685.010	-1.922	70005.940860	7152.628822	155-13-44	270-03-43	2.000
66-29	-3723.267	-5.845	-22684.172	-7.891	132588.985340	29380.299897	245-13-25	90-00-19	9.614
66-28	-3727.296	-3.497	-22692.901	-8.962	79357.074797	33404.026752	336-20-53	88-52-32	0.581
66-27	-3726.764	12.057	-22693.134	-5.246	-273611.116638	19550.603944	336-29-33	179-51-20	12.568
合計				倍面積	-318.859130	318.859130			50.826
				面 積	159.42	159.42			

面積（座標法）計算書

地番 = 11-11  
測点名

	[1] X(i)	[2] X(i+1)-X(i-1)	[3] Y(i)	[4] Y(i+1)-Y(i-1)	[2]*[3]	[1]*[4]	方向角	夾 角	距 離
66-30	-3721.451	3.086	-22685.010	1.922	-70005.940860	-7152.628822	65-17-27	89-56-17	3.038
66-11	-3720.181	-0.573	-22682.250	3.532	12996.929250	-13139.679292	157-16-19	88-01-08	1.998
66-12	-3722.024	-3.086	-22681.478	-1.922	69995.041108	7153.730128	245-13-54	92-02-25	2.967
66-29	-3723.267	0.573	-22684.172	-3.532	-12998.030556	13150.579044	335-13-44	90-00-10	2.000
合計				倍面積	-12.001058	12.001058			10.003
				面 積	6.00	6.00			

面積（座標法）計算書

地番 = 11-12  
測点名

	[1] X(i)	[2] X(i+1)-X(i-1)	[3] Y(i)	[4] Y(i+1)-Y(i-1)	[2]*[3]	[1]*[4]	方向角	夾 角	距 離
66-28	-3727.296	5.241	-22692.901	8.316	-118933.494141	-30996.193536	65-13-25	95-57-34	9.614
66-29	-3723.267	5.272	-22684.172	11.423	-119590.954784	-42530.878941	65-13-54	179-59-31	2.967
66-12	-3722.024	-7.646	-22681.478	6.410	173422.580788	-23858.173840	157-18-46	87-55-08	9.634
66-13	-3730.913	-14.137	-22677.762	-7.750	320595.521394	28914.575750	245-24-23	91-54-23	12.610
66-33	-3736.161	-1.323	-22689.228	-13.144	30017.848644	49108.100184	336-51-09	88-33-14	4.269
66-32	-3732.236	7.653	-22690.906	-3.260	-173653.503618	12167.089360	337-00-21	179-50-48	4.050
66-31	-3728.508	4.940	-22692.488	-1.995	-112100.890720	7438.373460	341-10-59	175-49-22	1.280
合計				倍面積	-242.892437	242.892437			44.424
				面 積	121.44	121.44			

面積（座標法）計算書

地番 = 11-13  
測点名

	[1] X(i)	[2] X(i+1)-X(i-1)	[3] Y(i)	[4] Y(i+1)-Y(i-1)	[2]*[3]	[1]*[4]	方向角	夾 角	距 離
66-33	-3736.161	6.011	-22689.228	11.136	-136384.949508	-41605.888896	65-24-23	91-12-18	12.610
66-13	-3730.913	4.478	-22677.762	11.788	-101551.018236	-43980.002444	157-18-22	88-06-01	0.835
66-14	-3731.683	-6.011	-22677.440	-11.136	136314.091840	41556.021888	245-25-13	91-53-09	12.600
66-34	-3736.924	-4.478	-22688.898	-11.788	101600.885244	44050.860112	336-36-41	88-48-32	0.831
合計				倍面積	-20.990660	20.990660			26.876
				面 積	10.49	10.49			

面積（座標法）計算書

地番 = 11-14  
測点名

	[1] X(i)	[2] X(i+1)-X(i-1)	[3] Y(i)	[4] Y(i+1)-Y(i-1)	[2]*[3]	[1]*[4]	方向角	夾 角	距 離
66-34	-3736.924	8.090	-22688.898	10.246	-183553.184820	-38288.523304	65-25-13	91-32-03	12.600
66-14	-3731.683	-11.907	-22677.440	18.602	270020.278080	-69416.767166	157-22-59	88-02-14	18.577
66-15	-3748.831	-22.033	-22670.296	-4.267	499494.631768	15996.261877	246-49-28	90-33-31	12.413
66-37	-3753.716	1.534	-22681.707	-14.156	-34793.738538	53137.603696	336-50-48	89-58-40	6.981
66-36	-3747.297	13.943	-22684.452	-5.979	-316289.314236	22405.088763	336-44-27	180-06-21	8.190
66-35	-3739.773	10.373	-22687.686	-4.446	-235339.366878	16627.030758	336-57-16	179-47-11	3.096
合計				倍面積	-460.694624	460.694624			61.857
				面 積	230.34	230.34			

面積（座標法）計算書

地番 = 11-15  
測点名

	[1] X(i)	[2] X(i+1)-X(i-1)	[3] Y(i)	[4] Y(i+1)-Y(i-1)	[2]*[3]	[1]*[4]	方向角	夾 角	距 離
66-37	-3753.716	5.704	-22681.707	11.059	-129376.456728	-41512.345244	66-49-28	89-55-04	12.413
66-15	-3748.831	3.387	-22670.296	12.036	-76784.292552	-45120.929916	157-21-11	89-28-17	1.623
66-16	-3750.329	-6.378	-22669.671	-10.762	144587.161638	40361.040698	246-48-07	90-33-04	12.389
66-39	-3755.209	-4.206	-22681.058	-11.684	95396.529948	43875.861956	336-13-09	90-34-58	0.737
66-38	-3754.535	1.493	-22681.355	-0.649	-33863.263015	2436.693215	336-44-32	179-28-37	0.891
合計				倍面積	-40.320709	40.320709			28.053
				面 積	20.16	20.16			



面積（座標法）計算書

地番 = 11-16  
測点名

	[1] X(i)	[2] X(i+1)-X(i-1)	[3] Y(i)	[4] Y(i+1)-Y(i-1)	[2]*[3]	[1]*[4]	方向角	夾 角	距 離
66-39	-3755.209	7.128	-22681.058	10.431	-161670.581424	-39170.585079	66-48-07	90-09-35	12.389
66-16	-3750.329	3.868	-22669.671	11.808	-87686.287428	-44283.884832	157-24-44	89-23-23	1.096
66-5	-3751.341	-2.263	-22669.250	0.898	51300.512750	-3368.704218	159-07-42	178-17-02	1.339
66-17	-3752.592	-6.116	-22668.773	-10.852	138642.215668	40723.128384	246-45-36	92-22-06	12.329
66-40	-3757.457	-2.617	-22680.102	-12.285	59353.826934	46160.359245	336-57-42	89-47-54	2.443
合計				倍面積	-60.313500	60.313500			29.596
				面 積	30.15	30.15			

面積（座標法）計算書

地番 = 11-17  
測点名

	[1] X(i)	[2] X(i+1)-X(i-1)	[3] Y(i)	[4] Y(i+1)-Y(i-1)	[2]*[3]	[1]*[4]	方向角	夾 角	距 離
66-40	-3757.457	6.071	-22680.102	10.807	-137690.899242	-40606.837799	66-45-36	89-50-07	12.329
66-17	-3752.592	3.636	-22668.773	11.797	-82423.658628	-44269.327824	159-09-12	87-36-24	1.315
66-18	-3753.821	-6.071	-22668.305	-10.807	137619.279655	40567.543547	246-45-33	92-23-39	12.271
66-41	-3758.663	-3.636	-22679.580	-11.797	82462.952880	44340.947411	336-35-43	90-09-50	1.314
合計				倍面積	-32.325335	32.325335			27.229
				面 積	16.16	16.16			