


画地原子一覧表

S=1:1000

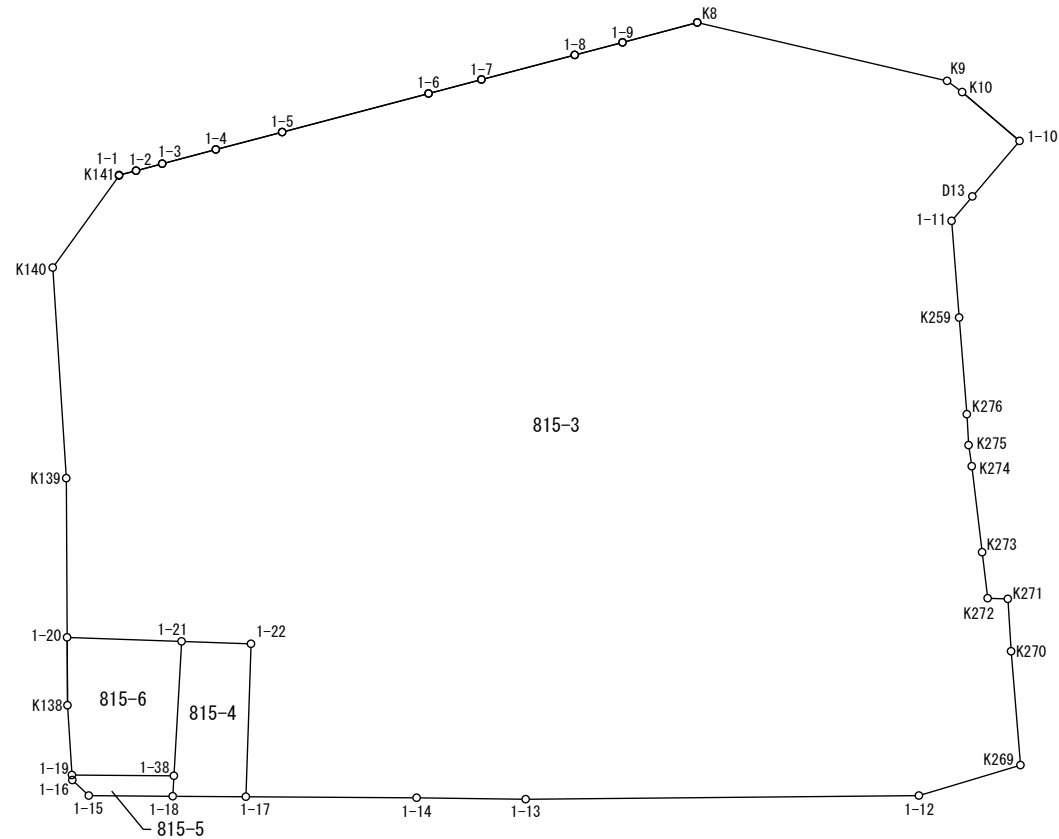

参考資料

※記載内容は換地処分当時のものです。 上尾市

参考資料

※記載内容は換地処分当時のものです。 上尾市

座 標 面 積 計 算 簿

大字小敷谷字原通

地 番 : 815-3

| 点 名 | [1] X(i) | [2] X(i+1)-X(i-1) | [3] Y(i) | [4] Y(i+1)-Y(i-1) | [2]*[3] | [1]*[4] | 方向角 | 夾 角 | 距 離 |
|------|-------------|----------------------|-------------|----------------------|-----------------|----------------|-----------|-----------|--------|
| 1-20 | -4597.584 | 19.050 | -24238.989 | -18.317 | -461752.740450 | 84213.946128 | 351-03-46 | 267-41-49 | 21.056 |
| K139 | -4576.784 | 48.067 | -24242.260 | -9.212 | -1165252.711420 | 42161.334208 | 347-42-30 | 176-38-44 | 27.907 |
| K140 | -4549.517 | 40.605 | -24248.201 | 0.906 | -984598.201605 | -4121.862402 | 27-10-25 | 219-27-55 | 14.993 |
| K141 | -4536.179 | 13.428 | -24241.354 | 6.842 | -325512.901512 | -31036.536718 | 356-49-13 | 149-38-48 | 0.090 |
| 1-1 | -4536.089 | 0.978 | -24241.359 | 2.119 | -23708.049102 | -9611.972591 | 67-18-40 | 250-29-27 | 2.302 |
| 1-2 | -4535.201 | 2.323 | -24239.235 | 5.410 | -56307.742905 | -24535.437410 | 66-24-33 | 179-05-53 | 3.586 |
| 1-3 | -4533.766 | 4.354 | -24235.949 | 10.014 | -105523.321946 | -45401.132724 | 66-32-46 | 180-08-13 | 7.334 |
| 1-4 | -4530.847 | 6.514 | -24229.221 | 15.056 | -157829.145594 | -68216.432432 | 66-39-05 | 180-06-19 | 9.071 |
| 1-5 | -4527.252 | 11.540 | -24220.893 | 26.696 | -279509.105220 | -120859.519392 | 66-36-34 | 179-57-29 | 20.013 |
| 1-6 | -4519.307 | 10.824 | -24202.525 | 25.006 | -261968.130600 | -113009.790842 | 66-33-10 | 179-56-36 | 7.235 |
| 1-7 | -4516.428 | 7.942 | -24195.887 | 18.347 | -192163.734554 | -82862.904516 | 66-36-58 | 180-03-48 | 12.757 |
| 1-8 | -4511.365 | 7.652 | -24184.178 | 17.715 | -185057.330056 | -79918.830975 | 66-40-50 | 180-03-52 | 6.540 |
| 1-9 | -4508.776 | 6.675 | -24178.172 | 15.376 | -161389.298100 | -69326.939776 | 66-26-21 | 179-45-31 | 10.222 |
| K8 | -4504.690 | 1.404 | -24168.802 | 43.193 | -33932.998008 | -194571.075170 | 94-32-02 | 208-05-41 | 33.929 |
| K9 | -4507.372 | -3.844 | -24134.979 | 36.016 | 92774.859276 | -162337.509952 | 117-55-04 | 203-23-02 | 2.482 |
| K10 | -4508.534 | -6.406 | -24132.786 | 10.663 | 154594.627116 | -48074.498042 | 121-45-46 | 183-50-42 | 9.962 |
| 1-10 | -4513.778 | -13.437 | -24124.316 | 3.401 | 324158.434092 | -15351.358978 | 211-44-42 | 269-58-56 | 9.634 |
| D13 | -4521.971 | -11.805 | -24129.385 | -7.304 | 284847.389925 | 33028.476184 | 211-44-53 | 180-00-11 | 4.248 |
| 1-11 | -4525.583 | -16.099 | -24131.620 | 0.678 | 388494.950380 | -3068.345274 | 166-52-07 | 135-07-14 | 12.822 |
| K259 | -4538.070 | -24.975 | -24128.707 | 5.833 | 602614.457325 | -26470.562310 | 166-50-21 | 179-58-14 | 12.825 |
| K276 | -4550.558 | -16.499 | -24125.787 | 3.765 | 398051.359713 | -17132.850870 | 168-06-12 | 181-15-51 | 4.099 |
| K275 | -4554.569 | -6.703 | -24124.942 | 1.681 | 161709.486226 | -7656.230489 | 162-44-52 | 174-38-40 | 2.819 |
| K274 | -4557.261 | -13.730 | -24124.106 | 3.897 | 331223.975380 | -17759.646117 | 164-30-02 | 181-45-10 | 11.455 |
| K273 | -4568.299 | -16.935 | -24121.045 | 4.694 | 408489.897075 | -21443.595506 | 164-31-17 | 180-01-15 | 6.119 |
| K272 | -4574.196 | -5.588 | -24119.412 | 4.286 | 134779.274256 | -19605.004056 | 83-21-24 | 98-50-07 | 2.671 |
| K271 | -4573.887 | -6.479 | -24116.759 | 4.116 | 156252.481561 | -18826.118892 | 167-50-14 | 264-28-50 | 6.944 |
| K270 | -4580.675 | -21.479 | -24115.296 | 4.944 | 517972.442784 | -22646.857200 | 166-40-11 | 178-49-57 | 15.098 |
| K269 | -4595.366 | -20.691 | -24111.815 | -9.187 | 498897.564165 | 42217.627442 | 244-39-22 | 257-59-11 | 14.017 |
| 1-12 | -4601.366 | -14.274 | -24124.483 | -64.006 | 344352.870342 | 294515.032196 | 260-50-40 | 196-11-18 | 52.000 |
| 1-13 | -4609.640 | -10.258 | -24175.821 | -65.627 | 247995.571818 | 302516.844280 | 262-05-42 | 181-15-02 | 14.426 |

大字小敷谷字原通
地 番 : 815-3

参考資料

※記載内容は換地処分当時のものです。 上尾市

| 点 名 | [1] X(i) | [2] X(i+1)-X(i-1) | [3] Y(i) | [4] Y(i+1)-Y(i-1) | [2]*[3] | [1]*[4] | 方向角 | 夾 角 | 距 離 |
|------|-------------|----------------------|-------------|----------------------|---------------------------|---------------|-----------|-----------|--------|
| 1-14 | -4611.624 | -5.231 | -24190.110 | -36.632 | 126538.465410 | 168933.010368 | 261-43-53 | 179-38-11 | 22.578 |
| 1-17 | -4614.871 | 16.852 | -24212.453 | -24.706 | -408028.257956 | 114015.002926 | 353-17-41 | 271-33-48 | 20.237 |
| 1-22 | -4594.772 | 19.037 | -24214.816 | -11.490 | -460977.452192 | 52793.930280 | 263-21-47 | 90-04-06 | 9.189 |
| 1-21 | -4595.834 | -2.812 | -24223.943 | -24.173 | 68117.727716 | 111095.095282 | 263-21-57 | 180-00-10 | 15.147 |
| 合 計 | | | | 倍面積 面 積 | -21645.286660 10822.64 | 21645.286660 | | | |

座 標 面 積 計 算 簿

参考資料

※記載内容は換地処分当時のものです。 上尾市

大字小敷谷字原通

地 番 : 815-4

| 点 名 | [1] X(i) | [2] X(i+1)-X(i-1) | [3] Y(i) | [4] Y(i+1)-Y(i-1) | [2]*[3] | [1]*[4] | 方向角 | 夾 角 | 距 離 |
|------|-------------|----------------------|-------------|----------------------|-----------------------|---------------|-----------|-----------|--------|
| 1-18 | -4616.256 | 1.316 | -24222.026 | -9.829 | -31876.186216 | 45373.180224 | 354-35-09 | 272-49-05 | 2.713 |
| 1-38 | -4613.555 | 20.422 | -24222.282 | -1.917 | -494667.443004 | 8844.184935 | 354-38-43 | 180-03-34 | 17.799 |
| 1-21 | -4595.834 | 18.783 | -24223.943 | 7.466 | -454998.321369 | -34312.496644 | 83-21-47 | 268-43-04 | 9.189 |
| 1-22 | -4594.772 | -19.037 | -24214.816 | 11.490 | 460977.452192 | -52793.930280 | 173-17-41 | 269-55-54 | 20.237 |
| 1-17 | -4614.871 | -21.484 | -24212.453 | -7.210 | 520180.340252 | 33273.219910 | 261-46-04 | 268-28-23 | 9.673 |
| 合 計 | | | | 倍面積 面 積 | -384.158145 192.07 | 384.158145 | | | |

座 標 面 積 計 算 簿

参考資料

※記載内容は換地処分当時のものです。 上尾市

大字小敷谷字原通
地 番 : 815-5

| 点 名 | [1] X(i) | [2] X(i+1)-X(i-1) | [3] Y(i) | [4] Y(i+1)-Y(i-1) | [2]*[3] | [1]*[4] | 方向角 | 夾 角 | 距 離 |
|------|-------------|----------------------|-------------|----------------------|---------------------|---------------|-----------|-----------|--------|
| 1-19 | -4615.481 | 2.585 | -24235.622 | 13.196 | -62649.082870 | -60905.887276 | 81-47-04 | 274-06-38 | 13.478 |
| 1-38 | -4613.555 | -0.775 | -24222.282 | 13.596 | 18772.268550 | -62725.893780 | 174-35-09 | 272-48-05 | 2.713 |
| 1-18 | -4616.256 | -4.280 | -24222.026 | -10.729 | 103670.271280 | 49527.810624 | 261-49-13 | 267-14-04 | 11.098 |
| 1-15 | -4617.835 | 0.116 | -24233.011 | -13.452 | -2811.029276 | 62119.116420 | 304-29-30 | 222-40-17 | 2.993 |
| 1-16 | -4616.140 | 2.354 | -24235.478 | -2.611 | -57050.315212 | 12052.741540 | 347-40-26 | 223-10-56 | 0.675 |
| 合 計 | | | | 倍面積 面 積 | -67.887528 33.94 | 67.887528 | | | |

座 標 面 積 計 算 簿

参考資料

※記載内容は換地処分当時のものです。 上尾市

大字小敷谷字原通

地 番 : 815-6

| 点 名 | [1] X(i) | [2] X(i+1)-X(i-1) | [3] Y(i) | [4] Y(i+1)-Y(i-1) | [2]*[3] | [1]*[4] | 方向角 | 夾 角 | 距 離 |
|------|-------------|----------------------|-------------|----------------------|-----------------------|---------------|-----------|-----------|--------|
| 1-19 | -4615.481 | 7.097 | -24235.622 | -15.311 | -172000.209334 | 70667.629591 | 347-40-40 | 265-53-36 | 9.236 |
| K138 | -4606.458 | 17.897 | -24237.593 | -3.367 | -433780.201921 | 15509.944086 | 351-03-36 | 183-22-56 | 8.983 |
| 1-20 | -4597.584 | 10.624 | -24238.989 | 13.650 | -257515.019136 | -62757.021600 | 83-21-57 | 272-18-21 | 15.147 |
| 1-21 | -4595.834 | -15.971 | -24223.943 | 16.707 | 386880.593653 | -76782.598638 | 174-38-43 | 271-16-46 | 17.799 |
| 1-38 | -4613.555 | -19.647 | -24222.282 | -11.679 | 475895.174454 | 53881.708845 | 261-47-04 | 267-08-21 | 13.478 |
| 合 計 | | | | 倍面積 面 積 | -519.662284 259.83 | 519.662284 | | | |