


S = 1 : 500

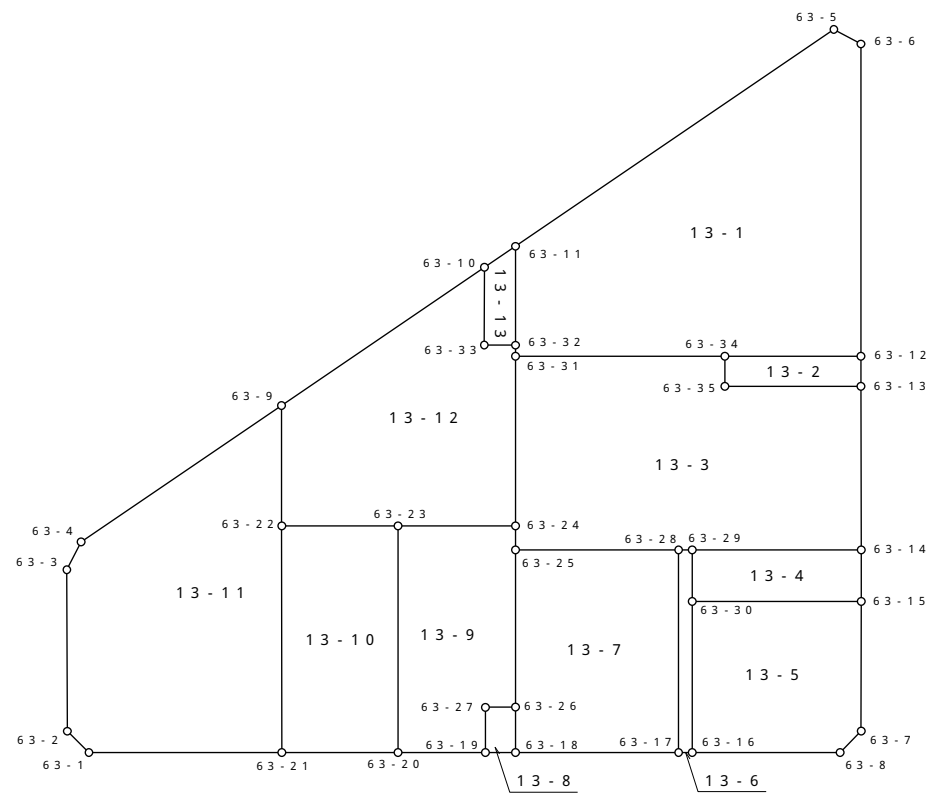

参考資料

※記載内容は換地処分当時のものです。 上尾市

面積（座標法）計算書

地番 = 13-1
測点名

	[1] X(i)	[2] X(i+1)-X(i-1)	[3] Y(i)	[4] Y(i+1)-Y(i-1)	[2]*[3]	[1]*[4]	方向角	夾 角	距 離
63-31	-3665.839	12.599	-22737.104	-5.792	-286464.773296	21232.539488	62-12-04	90-06-18	0.727
63-32	-3665.500	3.379	-22736.461	6.432	-76826.501719	-23576.496000	62-17-40	179-54-24	6.539
63-11	-3662.460	-8.939	-22730.672	28.271	203189.477008	-103541.406660	118-03-00	124-14-40	25.474
63-5	-3674.439	-14.011	-22708.190	22.455	318164.450090	-82509.527745	180-45-41	117-17-19	2.032
63-6	-3676.471	-11.631	-22708.217	-18.296	264119.271927	67264.713416	242-16-53	118-28-48	20.637
63-12	-3686.070	-1.628	-22726.486	-22.452	36998.719208	82759.643640	332-18-38	89-58-15	9.002
63-34	-3678.099	20.231	-22730.669	-10.618	-459864.164539	39054.055182	332-18-22	180-00-16	13.846
合計				倍面積	-683.521321	683.521321			78.257
				面 積	341.76	341.76			

面積（座標法）計算書

地番 = 13-2
測点名

	[1] X(i)	[2] X(i+1)-X(i-1)	[3] Y(i)	[4] Y(i+1)-Y(i-1)	[2]*[3]	[1]*[4]	方向角	夾 角	距 離
63-35	-3679.024	8.902	-22732.441	-2.412	-202364.189782	8873.805888	62-26-06	89-53-15	1.999
63-34	-3678.099	-7.046	-22730.669	5.955	160160.293774	-21903.079545	152-18-38	90-07-28	9.002
63-12	-3686.070	-8.902	-22726.486	2.412	202311.178372	-8890.800840	242-16-10	90-02-28	2.001
63-13	-3687.001	7.046	-22728.257	-5.955	-160143.298822	21956.090955	332-19-21	89-56-49	9.008
合計				倍面積	-36.016458	36.016458			22.010
				面 積	18.00	18.00			

面積（座標法）計算書

地番 = 13-3
測点名

	[1] X(i)	[2] X(i+1)-X(i-1)	[3] Y(i)	[4] Y(i+1)-Y(i-1)	[2]*[3]	[1]*[4]	方向角	夾 角	距 離
63-25	-3671.789	10.291	-22748.452	-3.610	-234104.319532	13255.158290	62-28-55	89-49-23	1.586
63-24	-3671.056	5.950	-22747.045	11.348	-135344.917750	-41659.143488	62-18-35	180-10-20	11.227
63-31	-3665.839	-7.043	-22737.104	16.376	160137.423472	-60031.779464	152-18-22	90-00-13	13.846
63-34	-3678.099	-13.185	-22730.669	4.663	299703.870765	-17150.975637	242-26-06	89-52-16	1.999
63-35	-3679.024	-8.902	-22732.441	2.412	202364.189782	-8873.805888	152-19-21	270-06-45	9.008
63-13	-3687.001	-13.007	-22728.257	-5.386	295626.438799	19858.187386	242-16-25	90-02-56	10.811
63-14	-3692.031	4.858	-22737.827	-14.761	-110460.363566	54498.069591	332-18-05	89-58-20	11.168
63-29	-3682.143	10.684	-22743.018	-5.608	-242986.404312	20649.457944	332-21-05	179-57-00	0.899
63-28	-3681.347	10.354	-22743.435	-5.434	-235485.525990	20004.439598	332-18-18	180-02-47	10.795
合計				倍面積	-549.608332	549.608332			71.339
				面 積	274.80	274.80			

面積（座標法）計算書

地番 = 13-4
測点名

	[1] X(i)	[2] X(i+1)-X(i-1)	[3] Y(i)	[4] Y(i+1)-Y(i-1)	[2]*[3]	[1]*[4]	方向角	夾 角	距 離
63-30	-3683.720	11.469	-22746.032	-2.178	-260874.241008	8023.142160	62-22-49	89-55-34	3.402
63-29	-3682.143	-8.311	-22743.018	8.205	189017.222598	-30211.983315	152-18-05	90-04-44	11.168
63-14	-3692.031	-11.469	-22737.827	2.178	260780.137863	-8041.243518	242-18-46	89-59-19	3.403
63-15	-3693.612	8.311	-22740.840	-8.205	-188999.121240	30306.086460	332-18-23	90-00-23	11.172
合計				倍面積	-76.001787	76.001787			29.145
				面 積	38.00	38.00			

面積（座標法）計算書

地番 = 13-5
測点名

	[1] X(i)	[2] X(i+1)-X(i-1)	[3] Y(i)	[4] Y(i+1)-Y(i-1)	[2]*[3]	[1]*[4]	方向角	夾 角	距 離
63-16	-3688.365	13.307	-22754.881	4.303	-302799.201467	-15871.034595	62-18-15	90-00-16	9.994
63-30	-3683.720	-5.247	-22746.032	14.041	119348.429904	-51723.112520	152-18-23	89-59-52	11.172
63-15	-3693.612	-13.876	-22740.840	-2.405	315551.895840	8883.136860	242-19-36	89-58-47	8.578
63-7	-3697.596	-3.415	-22748.437	-9.495	77685.912355	35108.674020	286-41-17	135-38-19	1.981
63-8	-3697.027	9.231	-22750.335	-6.444	-210008.342385	23823.641988	332-18-31	134-22-46	9.782
合計				倍面積	-221.305753	221.305753			41.507
				面 積	110.65	110.65			

面積（座標法）計算書

地番 = 13-6
測点名

	[1] X(i)	[2] X(i+1)-X(i-1)	[3] Y(i)	[4] Y(i+1)-Y(i-1)	[2]*[3]	[1]*[4]	方向角	夾 角	距 離
63-17	-3687.571	7.018	-22755.298	11.446	-159696.681364	-42207.937666	62-18-57	89-58-34	13.397
63-28	-3681.347	5.428	-22743.435	12.280	-123451.365180	-45206.941160	152-21-05	89-57-52	0.899
63-29	-3682.143	-2.373	-22743.018	-2.597	53969.181714	9562.525371	242-22-49	89-58-16	3.402
63-30	-3683.720	-6.222	-22746.032	-11.863	141525.811104	43699.970360	242-18-15	180-04-34	9.994
63-16	-3688.365	-3.851	-22754.881	-9.266	87629.046731	34176.390090	332-17-31	90-00-44	0.897
合計				倍面積	-24.006995	24.006995			28.589
				面 積	12.00	12.00			

面積（座標法）計算書

地番 = 13-7
測点名

	[1] X(i)	[2] X(i+1)-X(i-1)	[3] Y(i)	[4] Y(i+1)-Y(i-1)	[2]*[3]	[1]*[4]	方向角	夾 角	距 離
63-18	-3678.028	10.937	-22760.312	-2.356	-248929.532344	8665.433968	62-19-30	89-57-25	3.001
63-26	-3676.634	6.239	-22757.654	11.860	-141985.003306	-43604.879240	62-13-57	180-05-33	10.400
63-25	-3671.789	-4.713	-22748.452	14.219	107213.454276	-52209.167791	152-18-18	89-55-39	10.795
63-28	-3681.347	-15.782	-22743.435	-6.846	358936.891170	25202.501562	242-18-57	89-59-21	13.397
63-17	-3687.571	3.319	-22755.298	-16.877	-75524.834062	62235.135767	332-16-55	90-02-02	10.780
合計				倍面積	-289.024266	289.024266			48.373
				面 積	144.51	144.51			

面積（座標法）計算書

地番 = 13-8
測点名

	[1] X(i)	[2] X(i+1)-X(i-1)	[3] Y(i)	[4] Y(i+1)-Y(i-1)	[2]*[3]	[1]*[4]	方向角	夾 角	距 離
63-19	-3676.257	3.165	-22761.242	1.723	-72039.330930	-6334.190811	62-16-50	90-00-51	2.997
63-27	-3674.863	-0.377	-22758.589	3.588	8579.988053	-13185.408444	152-10-05	90-06-45	2.003
63-26	-3676.634	-3.165	-22757.654	-1.723	72027.974910	6334.840382	242-19-30	89-50-35	3.001
63-18	-3678.028	0.377	-22760.312	-3.588	-8580.637624	13196.764464	332-17-41	90-01-49	2.000
合計				倍面積	-12.005591	12.005591			10.001
				面 積	6.00	6.00			

面積（座標法）計算書

地番 = 13-9
測点名

	[1] X(i)	[2] X(i+1)-X(i-1)	[3] Y(i)	[4] Y(i+1)-Y(i-1)	[2]*[3]	[1]*[4]	方向角	夾 角	距 離
63-20	-3671.151	12.082	-22763.924	10.589	-275033.729768	-38873.817939	62-16-16	90-01-03	14.993
63-23	-3664.175	0.095	-22750.653	16.879	-2161.312035	-61847.609825	152-19-48	89-56-28	7.770
63-24	-3671.056	-7.614	-22747.045	2.201	173196.000630	-8079.994256	242-28-55	89-50-53	1.586
63-25	-3671.789	-5.578	-22748.452	-10.609	126890.865256	38954.009501	242-13-57	180-14-58	10.400
63-26	-3676.634	-3.074	-22757.654	-10.137	69957.028396	37270.038858	332-10-05	90-03-52	2.003
63-27	-3674.863	0.377	-22758.589	-3.588	-8579.988053	13185.408444	242-16-50	269-53-15	2.997
63-19	-3676.257	3.712	-22761.242	-5.335	-84489.730304	19612.831095	332-17-19	89-59-31	5.768
合計				倍面積	-220.865878	220.865878			45.517
				面 積	110.43	110.43			

面積（座標法）計算書

地番 = 13-10
測点名

	[1] X(i)	[2] X(i+1)-X(i-1)	[3] Y(i)	[4] Y(i+1)-Y(i-1)	[2]*[3]	[1]*[4]	方向角	夾 角	距 離
63-21	-3664.341	13.780	-22767.490	9.691	-313736.012200	-35511.128631	62-15-59	90-05-43	14.978
63-22	-3657.371	0.166	-22754.233	16.837	-3777.202678	-61579.155527	152-14-54	90-01-05	7.688
63-23	-3664.175	-13.780	-22750.653	-9.691	313503.998340	35509.519925	242-16-16	89-58-38	14.993
63-20	-3671.151	-0.166	-22763.924	-16.837	3778.811384	61811.169387	332-21-42	89-54-34	7.687
合計				倍面積	-230.405154	230.405154			45.346
				面 積	115.20	115.20			

面積（座標法）計算書

地番 = 13-11
測点名

	[1] X(i)	[2] X(i+1)-X(i-1)	[3] Y(i)	[4] Y(i+1)-Y(i-1)	[2]*[3]	[1]*[4]	方向角	夾 角	距 離
63-1	-3653.044	13.211	-22773.417	-5.341	-300859.611987	19510.908004	17-01-22	135-17-36	2.002
63-2	-3651.130	6.909	-22772.831	10.029	-157337.489379	-36617.182770	62-07-22	134-54-00	10.683
63-3	-3646.135	5.012	-22763.388	11.497	-114090.100656	-41919.614095	89-31-33	152-35-49	2.054
63-4	-3646.118	-7.530	-22761.334	16.209	171392.845020	-59099.926662	118-03-54	151-27-39	16.041
63-9	-3653.665	-11.253	-22747.179	7.101	255974.005287	-25944.675165	242-17-01	55-46-53	7.968
63-22	-3657.371	-10.676	-22754.233	-20.311	242924.191508	74284.862381	242-15-59	180-01-02	14.978
63-21	-3664.341	4.327	-22767.490	-19.184	-98514.929230	70296.717744	332-18-58	89-57-01	12.757
合計				倍面積	-511.089437	511.089437			66.483
				面 積	255.54	255.54			

面積（座標法）計算書

地番 = 13-12
測点名

	[1] X(i)	[2] X(i+1)-X(i-1)	[3] Y(i)	[4] Y(i+1)-Y(i-1)	[2]*[3]	[1]*[4]	方向角	夾 角	距 離
63-22	-3657.371	10.510	-22754.233	3.474	-239146.988830	-12705.706854	62-17-01	89-57-53	7.968
63-9	-3653.665	-3.921	-22747.179	21.369	89191.688859	-78075.167385	118-02-55	124-14-06	16.220
63-10	-3661.292	-10.010	-22732.864	9.761	227555.968640	-35737.871212	242-22-41	55-40-14	5.140
63-33	-3663.675	-4.208	-22737.418	-3.597	95679.054944	13178.238975	152-19-42	270-02-59	2.061
63-32	-3665.500	-2.164	-22736.461	0.314	49201.701604	-1150.967000	242-12-04	90-07-38	0.727
63-31	-3665.839	-5.556	-22737.104	-10.584	126327.349824	38799.239976	242-18-35	179-53-29	11.227
63-24	-3671.056	1.664	-22747.045	-13.549	-37851.082880	49739.137744	332-19-48	89-58-47	7.770
63-23	-3664.175	13.685	-22750.653	-7.188	-311342.686305	26338.089900	332-14-54	180-04-54	7.688
合計				倍面積	-384.994144	384.994144			58.801
				面 積	192.49	192.49			

面積（座標法）計算書

地番 = 13-13
測点名

	[1] X(i)	[2] X(i+1)-X(i-1)	[3] Y(i)	[4] Y(i+1)-Y(i-1)	[2]*[3]	[1]*[4]	方向角	夾 角	距 離
63-33	-3663.675	4.208	-22737.418	3.597	-95679.054944	-13178.238975	62-22-41	89-57-01	5.140
63-10	-3661.292	1.215	-22732.864	6.746	-27620.429760	-24699.075832	118-03-03	124-19-38	2.484
63-11	-3662.460	-4.208	-22730.672	-3.597	95650.667776	13173.868620	242-17-40	55-45-23	6.539
63-32	-3665.500	-1.215	-22736.461	-6.746	27624.800115	24727.463000	332-19-42	89-57-58	2.061
合計				倍面積	-24.016813	24.016813			16.224
				面 積	12.00	12.00			