


画地原子一覽表

S = 1 : 500

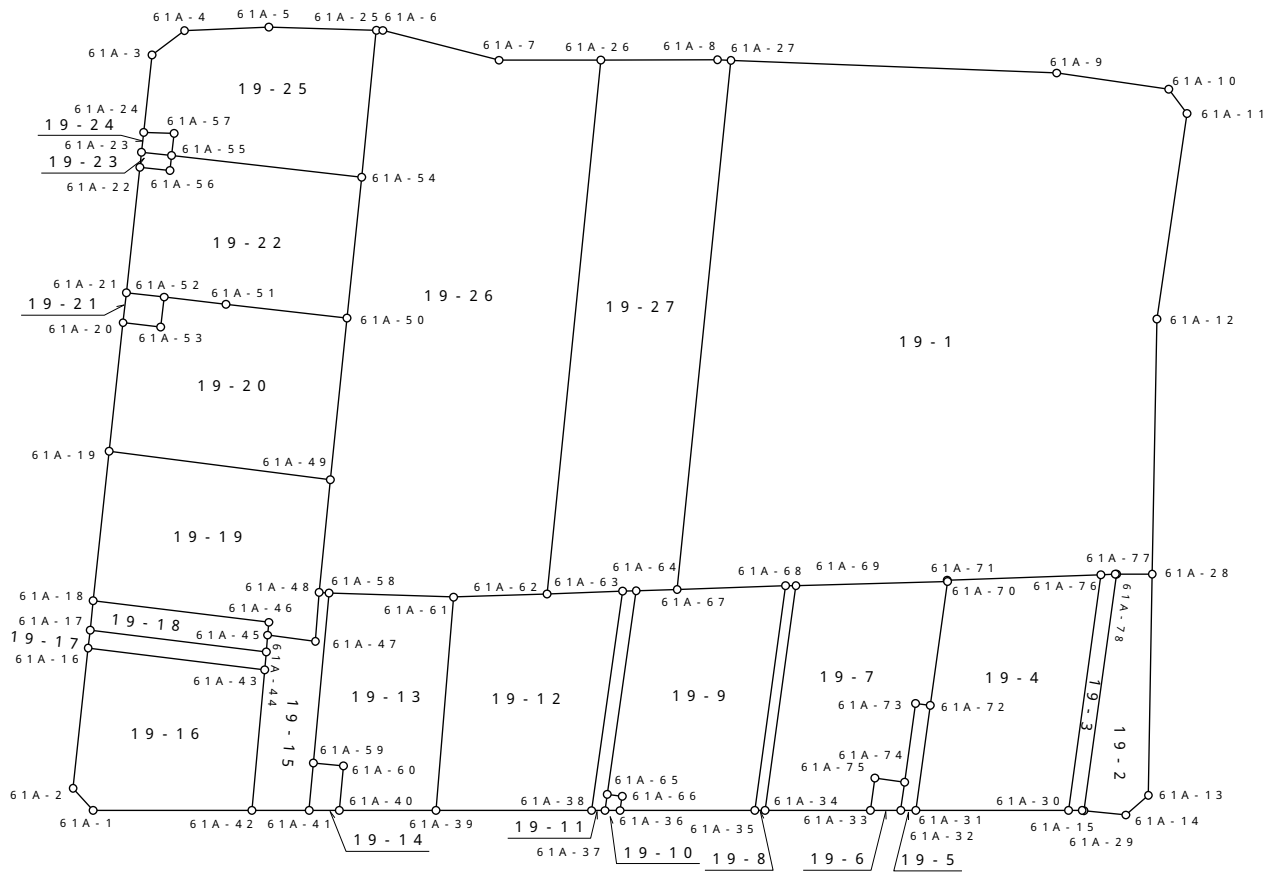

参考資料

※記載内容は換地処分当時のものです。 上尾市

面積（座標法）計算書

地番 = 19-1
測点名

	[1] X(i)	[2] X(i+1)-X(i-1)	[3] Y(i)	[4] Y(i+1)-Y(i-1)	[2]*[3]	[1]*[4]	方向角	夾 角	距 離
61A-67	-3750.643	22.347	-22817.593	26.851	-509904.750771	-100708.515193	61-57-57	82-16-01	35.168
61A-27	-3734.114	-1.833	-22786.551	42.340	41767.747983	-158102.386760	148-23-47	93-34-10	21.559
61A-9	-3752.476	-25.107	-22775.253	14.530	571818.277071	-54523.476280	154-23-52	173-59-55	7.479
61A-10	-3759.221	-8.640	-22772.021	2.563	196750.261440	-9634.883423	199-26-41	134-57-11	2.010
61A-11	-3761.116	-7.811	-22772.690	-13.053	177877.481590	49093.847148	244-27-56	134-58-45	13.725
61A-12	-3767.032	-15.051	-22785.074	-26.566	342938.148774	100074.972112	237-12-48	187-15-08	16.869
61A-28	-3776.167	-7.176	-22799.256	-15.501	163607.461056	58534.364667	326-02-51	91-09-57	2.362
61A-78	-3774.208	2.032	-22800.575	-1.375	-46330.768400	5189.536000	322-30-26	183-32-25	0.092
61A-77	-3774.135	0.837	-22800.631	-0.605	-19084.128147	2283.351675	324-17-58	178-12-28	0.941
61A-76	-3773.371	8.995	-22801.180	-6.520	-205096.614100	24602.378920	324-02-31	180-15-27	10.169
61A-71	-3765.140	8.184	-22807.151	-6.020	-186653.723784	22666.142800	226-11-37	277-50-54	0.068
61A-70	-3765.187	8.123	-22807.200	-5.857	-185262.885600	22052.700259	324-35-28	81-36-09	10.024
61A-69	-3757.017	8.726	-22813.008	-6.202	-199066.307808	23301.019434	324-40-38	179-54-50	0.681
61A-68	-3756.461	6.374	-22813.402	-4.585	-145412.624348	17223.373685	324-13-58	180-26-40	7.170
合計				倍面積	-2052.425044	2052.425044			128.317
				面 積	1026.21	1026.21			

面積（座標法）計算書

地番 = 19-2
測点名

	[1] X(i)	[2] X(i+1)-X(i-1)	[3] Y(i)	[4] Y(i+1)-Y(i-1)	[2]*[3]	[1]*[4]	方向角	夾 角	距 離
61A-29	-3781.121	9.373	-22814.766	12.894	-213842.801718	-48753.774174	64-01-39	88-10-22	15.785
61A-78	-3774.208	4.954	-22800.575	15.510	-112954.048550	-58537.966080	146-02-51	97-58-48	2.362
61A-28	-3776.167	-9.889	-22799.256	-10.973	225461.842584	41435.880491	237-10-21	88-52-30	14.628
61A-13	-3784.097	-7.414	-22811.548	-14.213	169124.816872	53783.370661	285-02-07	132-08-14	1.989
61A-14	-3783.581	2.976	-22813.469	-3.218	-67892.883744	12175.563658	332-12-01	132-50-06	2.781
合計				倍面積	-103.074556	103.074556			37.545
				面 積	51.53	51.53			

面積（座標法）計算書

地番 = 19-3
測点名

	[1] X(i)	[2] X(i+1)-X(i-1)	[3] Y(i)	[4] Y(i+1)-Y(i-1)	[2]*[3]	[1]*[4]	方向角	夾 角	距 離
61A-30	-3780.265	7.646	-22815.325	13.641	-174445.974950	-51566.594865	64-00-59	82-09-11	15.736
61A-76	-3773.371	6.130	-22801.180	14.694	-139771.233400	-55445.913474	144-17-58	99-43-01	0.941
61A-77	-3774.135	-0.837	-22800.631	0.605	19084.128147	-2283.351675	142-30-26	181-47-32	0.092
61A-78	-3774.208	-6.986	-22800.575	-14.135	159284.816950	53348.430080	244-01-39	78-28-47	15.785
61A-29	-3781.121	-6.809	-22814.766	-14.246	155345.741694	53865.849766	332-07-41	91-53-58	0.118
61A-15	-3781.017	0.856	-22814.821	-0.559	-19529.486776	2113.588503	326-10-10	185-57-31	0.905
合計				倍面積	-32.008335	32.008335			33.577
				面 積	16.00	16.00			

面積（座標法）計算書

地番 = 19-4
測点名

	[1] X(i)	[2] X(i+1)-X(i-1)	[3] Y(i)	[4] Y(i+1)-Y(i-1)	[2]*[3]	[1]*[4]	方向角	夾 角	距 離
61A-31	-3771.886	11.455	-22820.941	0.681	-261413.879155	-2568.654366	63-57-54	82-12-11	7.008
61A-72	-3768.810	6.699	-22814.644	13.741	-152835.300156	-51787.218210	64-02-52	179-55-02	8.279
61A-70	-3765.187	3.670	-22807.200	7.493	-83702.424000	-28212.546191	46-11-37	197-51-15	0.068
61A-71	-3765.140	-8.184	-22807.151	6.020	186653.723784	-22666.142800	144-02-31	82-09-06	10.169
61A-76	-3773.371	-15.125	-22801.180	-8.174	344867.847500	30843.534554	244-00-59	80-01-32	15.736
61A-30	-3780.265	1.485	-22815.325	-19.761	-33880.757625	74701.816665	326-10-05	97-50-54	10.087
合計				倍面積	-310.789652	310.789652			51.347
				面 積	155.39	155.39			

面積（座標法）計算書

地番 = 19-5
測点名

	[1] X(i)	[2] X(i+1)-X(i-1)	[3] Y(i)	[4] Y(i+1)-Y(i-1)	[2]*[3]	[1]*[4]	方向角	夾 角	距 離
61A-32	-3771.050	1.654	-22821.502	1.135	-37746.764308	-4280.141750	64-15-05	81-53-06	1.883
61A-74	-3770.232	3.131	-22819.806	6.424	-71448.812586	-24219.970368	63-55-53	180-19-12	5.263
61A-73	-3767.919	1.422	-22815.078	5.162	-32443.040916	-19449.997878	154-01-47	89-54-06	0.991
61A-72	-3768.810	-3.967	-22814.644	-5.863	90505.692748	22096.533030	243-57-54	90-03-53	7.008
61A-31	-3771.886	-2.240	-22820.941	-6.858	51118.907840	25867.594188	326-08-11	97-49-43	1.007
合計				倍面積	-14.017222	14.017222			16.152
				面 積	7.00	7.00			

面積（座標法）計算書

地番 = 19-6
測点名

	[1] X(i)	[2] X(i+1)-X(i-1)	[3] Y(i)	[4] Y(i+1)-Y(i-1)	[2]*[3]	[1]*[4]	方向角	夾 角	距 離
61A-33	-3769.391	2.602	-22822.614	0.824	-59384.441628	-3105.978184	64-01-48	82-08-12	2.153
61A-75	-3768.448	-0.841	-22820.678	2.808	19192.190198	-10581.801984	153-57-04	90-04-44	1.986
61A-74	-3770.232	-2.602	-22819.806	-0.824	59377.135212	3106.671168	244-15-05	89-41-59	1.883
61A-32	-3771.050	0.841	-22821.502	-2.808	-19192.883182	10589.108400	326-10-00	98-05-05	1.997
合計				倍面積	-7.999400	7.999400			8.019
				面 積	3.99	3.99			

面積（座標法）計算書

地番 = 19-7
測点名

	[1] X(i)	[2] X(i+1)-X(i-1)	[3] Y(i)	[4] Y(i+1)-Y(i-1)	[2]*[3]	[1]*[4]	方向角	夾 角	距 離
61A-34	-3763.609	12.374	-22826.492	9.606	-282455.012008	-36153.228054	63-56-50	82-12-11	15.009
61A-69	-3757.017	-1.578	-22813.008	19.292	35998.926624	-72480.371964	144-35-28	99-21-22	10.024
61A-70	-3765.187	-11.793	-22807.200	-1.636	268965.309600	6159.845932	244-02-52	80-32-36	8.279
61A-72	-3768.810	-2.732	-22814.644	-7.878	62329.607408	29690.685180	334-01-47	90-01-05	0.991
61A-73	-3767.919	-1.422	-22815.078	-5.162	32443.040916	19449.997878	243-55-53	270-05-54	5.263
61A-74	-3770.232	-0.529	-22819.806	-5.600	12071.677374	21113.299200	333-57-04	89-58-49	1.986
61A-75	-3768.448	0.841	-22820.678	-2.808	-19192.190198	10581.801984	244-01-48	269-55-16	2.153
61A-33	-3769.391	4.839	-22822.614	-5.814	-110438.629146	21915.239274	326-09-01	97-52-47	6.962
合計				倍面積	-277.269430	277.269430			50.667
				面 積	138.63	138.63			

面積（座標法）計算書

地番 = 19-8
測点名

	[1] X(i)	[2] X(i+1)-X(i-1)	[3] Y(i)	[4] Y(i+1)-Y(i-1)	[2]*[3]	[1]*[4]	方向角	夾 角	距 離
61A-35	-3763.037	7.148	-22826.877	13.090	-163166.516796	-49258.154330	63-59-13	82-04-10	14.994
61A-68	-3756.461	6.020	-22813.402	13.869	-137336.680040	-52098.357609	144-40-38	99-18-35	0.681
61A-69	-3757.017	-7.148	-22813.008	-13.090	163067.381184	49179.352530	243-56-50	80-43-48	15.009
61A-34	-3763.609	-6.020	-22826.492	-13.869	137415.481840	52197.493221	326-03-23	97-53-27	0.689
合計				倍面積	-20.333812	20.333812			31.373
				面 積	10.16	10.16			

面積（座標法）計算書

地番 = 19-9
測点名

	[1] X(i)	[2] X(i+1)-X(i-1)	[3] Y(i)	[4] Y(i+1)-Y(i-1)	[2]*[3]	[1]*[4]	方向角	夾 角	距 離
61A-36	-3755.640	7.807	-22831.838	-4.101	-178248.159266	15401.879640	64-30-39	81-38-25	0.953
61A-66	-3755.230	1.297	-22830.978	0.422	-29611.778466	-1584.707060	333-43-12	270-47-27	0.989
61A-65	-3754.343	6.792	-22831.416	11.808	-155070.977472	-44331.282144	64-15-24	89-27-48	13.595
61A-64	-3748.438	3.700	-22819.170	13.823	-84430.929000	-51814.658474	144-25-41	99-49-43	2.711
61A-67	-3750.643	-8.023	-22817.593	5.768	183065.548639	-21633.708824	144-13-58	180-11-43	7.170
61A-68	-3756.461	-12.394	-22813.402	-9.284	282749.304388	34874.983924	243-59-13	80-14-45	14.994
61A-35	-3763.037	0.821	-22826.877	-18.436	-18740.866017	69375.350132	326-09-04	97-50-09	8.907
合計				倍面積	-287.857194	287.857194			49.319
				面 積	143.92	143.92			

面積（座標法）計算書

地番 = 19-10
測点名

	[1] X(i)	[2] X(i+1)-X(i-1)	[3] Y(i)	[4] Y(i+1)-Y(i-1)	[2]*[3]	[1]*[4]	方向角	夾 角	距 離
61A-37	-3754.814	1.297	-22832.393	0.422	-29613.613721	-1584.531508	64-15-43	81-50-25	1.085
61A-65	-3754.343	-0.416	-22831.416	1.415	9497.869056	-5312.395345	153-43-12	90-32-31	0.989
61A-66	-3755.230	-1.297	-22830.978	-0.422	29611.778466	1584.707060	244-30-39	89-12-33	0.953
61A-36	-3755.640	0.416	-22831.838	-1.415	-9498.044608	5314.230600	326-06-08	98-24-31	0.995
合計				倍面積	-2.010807	2.010807			4.022
				面 積	1.00	1.00			

面積（座標法）計算書

地番 = 19-11
測点名

	[1] X(i)	[2] X(i+1)-X(i-1)	[3] Y(i)	[4] Y(i+1)-Y(i-1)	[2]*[3]	[1]*[4]	方向角	夾 角	距 離
61A-38	-3754.070	7.106	-22832.892	12.695	-162250.530552	-47657.918650	64-15-26	81-53-35	14.648
61A-63	-3747.708	5.632	-22819.698	13.722	-128520.539136	-51426.049176	144-07-20	100-08-06	0.901
61A-64	-3748.438	-6.635	-22819.170	-11.718	151405.192950	43924.196484	244-15-24	79-51-56	13.595
61A-65	-3754.343	-6.376	-22831.416	-13.223	145573.108416	49643.677489	244-15-43	179-59-41	1.085
61A-37	-3754.814	0.273	-22832.393	-1.476	-6233.243289	5542.105464	326-09-01	98-06-42	0.896
合計				倍面積	-26.011611	26.011611			31.125
				面 積	13.00	13.00			

面積（座標法）計算書

地番 = 19-12
測点名

	[1] X(i)	[2] X(i+1)-X(i-1)	[3] Y(i)	[4] Y(i+1)-Y(i-1)	[2]*[3]	[1]*[4]	方向角	夾 角	距 離
61A-39	-3745.528	15.427	-22838.614	6.651	-352331.298178	-24911.506728	60-54-22	85-16-37	14.160
61A-61	-3738.643	1.869	-22826.241	15.976	-42662.244429	-59728.560568	144-18-37	96-35-45	6.176
61A-62	-3743.659	-9.065	-22822.638	6.543	206887.213470	-24494.760837	144-00-59	180-17-38	5.004
61A-63	-3747.708	-10.411	-22819.698	-10.254	237575.875878	38428.997832	244-15-26	79-45-33	14.648
61A-38	-3754.070	2.180	-22832.892	-18.916	-49775.704560	71011.988120	326-10-59	98-04-27	10.281
合計				倍面積	-306.157819	306.157819			50.269
				面 積	153.07	153.07			

面積（座標法）計算書

地番 = 19-13
測点名

	[1] X(i)	[2] X(i+1)-X(i-1)	[3] Y(i)	[4] Y(i+1)-Y(i-1)	[2]*[3]	[1]*[4]	方向角	夾 角	距 離
61A-40	-3740.223	6.723	-22842.165	-0.945	-153567.875295	3534.510735	61-26-53	84-45-17	2.967
61A-60	-3738.805	3.174	-22839.559	1.653	-72492.760266	-6180.244665	331-30-39	269-56-14	1.998
61A-59	-3737.049	7.157	-22840.512	8.951	-163469.544384	-33450.325599	61-23-41	90-06-58	11.281
61A-58	-3731.648	-1.594	-22830.608	14.271	36391.989152	-53254.348608	148-01-24	93-22-17	8.246
61A-61	-3738.643	-13.880	-22826.241	-8.006	316828.225080	29931.575858	240-54-22	87-07-02	14.160
61A-39	-3745.528	-1.580	-22838.614	-15.924	36085.010120	59643.787872	326-12-10	94-42-12	6.384
合計				倍面積	-224.955593	224.955593			45.036
				面 積	112.47	112.47			

面積（座標法）計算書

地番 = 19-14
測点名

	[1] X(i)	[2] X(i+1)-X(i-1)	[3] Y(i)	[4] Y(i+1)-Y(i-1)	[2]*[3]	[1]*[4]	方向角	夾 角	距 離
61A-41	-3738.557	3.174	-22843.280	1.653	-72504.570720	-6179.834721	61-25-07	84-47-18	3.152
61A-59	-3737.049	-0.248	-22840.512	3.721	5664.446976	-13905.559329	151-30-39	89-54-28	1.998
61A-60	-3738.805	-3.174	-22839.559	-1.653	72492.760266	6180.244665	241-26-53	90-03-46	2.967
61A-40	-3740.223	0.248	-22842.165	-3.721	-5664.856920	13917.369783	326-12-25	95-14-28	2.005
合計				倍面積	-12.220398	12.220398			10.122
				面 積	6.11	6.11			

面積（座標法）計算書

地番 = 19-15
測点名

	[1] X(i)	[2] X(i+1)-X(i-1)	[3] Y(i)	[4] Y(i+1)-Y(i-1)	[2]*[3]	[1]*[4]	方向角	夾 角	距 離
61A-42	-3735.416	7.608	-22845.387	6.083	-173807.704296	-22722.535528	61-23-28	84-45-18	9.329
61A-43	-3730.949	5.041	-22837.197	9.232	-115122.310077	-34444.121168	61-09-04	180-14-24	1.190
61A-44	-3730.375	1.118	-22836.155	2.024	-25530.821290	-7550.279000	61-00-53	180-08-11	1.123
61A-45	-3729.831	-2.305	-22835.173	2.396	52635.073765	-8936.675076	153-36-15	87-24-38	3.181
61A-47	-3732.680	-1.247	-22833.759	4.243	28473.697473	-15837.761240	60-28-41	273-07-34	3.251
61A-48	-3731.078	1.032	-22830.930	3.151	-23561.519760	-11756.626778	150-32-15	89-56-26	0.655
61A-58	-3731.648	-5.971	-22830.608	-9.582	136321.560368	35756.651136	241-23-41	89-08-34	11.281
61A-59	-3737.049	-6.909	-22840.512	-12.672	157805.097408	47355.884928	241-25-07	179-58-34	3.152
61A-41	-3738.557	1.633	-22843.280	-4.875	-37303.076240	18225.465375	326-08-46	95-16-21	3.782
合計				倍面積	-90.002649	90.002649			36.944
				面 積	45.00	45.00			

面積（座標法）計算書

地番 = 19-16
測点名

	[1] X(i)	[2] X(i+1)-X(i-1)	[3] Y(i)	[4] Y(i+1)-Y(i-1)	[2]*[3]	[1]*[4]	方向角	夾 角	距 離
61A-1	-3726.702	10.634	-22851.234	-5.362	-243000.022356	19982.576124	14-10-36	131-57-44	1.980
61A-2	-3724.782	6.248	-22850.749	8.734	-142771.479752	-32532.245988	62-18-55	131-51-41	9.315
61A-16	-3720.454	-6.167	-22842.500	13.552	140869.697500	-50419.592608	153-11-35	89-07-20	11.759
61A-43	-3730.949	-14.962	-22837.197	-2.887	341690.141514	10771.249763	241-23-28	91-48-07	9.329
61A-42	-3735.416	4.247	-22845.387	-14.037	-97024.358589	52434.034392	326-08-20	95-15-08	10.494
合計				倍面積	-236.021683	236.021683			42.877
				面 積	118.01	118.01			

面積（座標法）計算書

地番 = 19-17
測点名

	[1] X(i)	[2] X(i+1)-X(i-1)	[3] Y(i)	[4] Y(i+1)-Y(i-1)	[2]*[3]	[1]*[4]	方向角	夾 角	距 離
61A-16	-3720.454	11.051	-22842.500	-4.245	-252432.467500	15793.327230	62-16-38	90-54-57	1.195
61A-17	-3719.898	-9.921	-22841.442	6.345	226609.946082	-23602.752810	153-13-23	89-03-15	11.735
61A-44	-3730.375	-11.051	-22836.155	4.245	252362.348905	-15835.441875	241-09-04	92-04-19	1.190
61A-43	-3730.949	9.921	-22837.197	-6.345	-226567.831437	23672.871405	333-11-35	87-57-29	11.759
合計				倍面積	-28.003950	28.003950			25.879
				面 積	14.00	14.00			

面積（座標法）計算書

地番 = 19-18
測点名

	[1] X(i)	[2] X(i+1)-X(i-1)	[3] Y(i)	[4] Y(i+1)-Y(i-1)	[2]*[3]	[1]*[4]	方向角	夾 角	距 離
61A-17	-3719.898	11.389	-22841.442	-3.552	-260141.182938	13213.077696	62-16-17	90-57-06	1.960
61A-18	-3718.986	-9.526	-22839.707	7.011	217571.048882	-26073.810846	153-11-07	89-05-10	11.696
61A-46	-3729.424	-10.845	-22834.431	4.534	247639.404195	-16909.208416	241-15-16	91-55-51	0.846
61A-45	-3729.831	-0.951	-22835.173	-1.724	21716.249523	6430.228644	241-00-53	180-14-23	1.123
61A-44	-3730.375	9.933	-22836.155	-6.269	-226831.527615	23385.720875	333-13-23	87-47-30	11.735
合計				倍面積	-46.007953	46.007953			27.360
				面 積	23.00	23.00			

面積（座標法）計算書

地番 = 19-19
測点名

	[1] X(i)	[2] X(i+1)-X(i-1)	[3] Y(i)	[4] Y(i+1)-Y(i-1)	[2]*[3]	[1]*[4]	方向角	夾 角	距 離
61A-18	-3718.986	15.068	-22839.707	3.527	-344148.705076	-13116.863622	62-15-27	90-55-40	9.946
61A-19	-3714.356	-8.573	-22830.904	15.370	195729.339992	-57089.651720	153-33-17	88-42-10	14.746
61A-49	-3727.559	-16.722	-22824.337	-0.026	381668.563314	96.916534	241-54-32	91-38-45	7.473
61A-48	-3731.078	-5.121	-22830.930	-9.422	116917.192530	35154.216916	240-28-41	181-25-51	3.251
61A-47	-3732.680	1.247	-22833.759	-4.243	-28473.697473	15837.761240	333-36-15	86-52-26	3.181
61A-45	-3729.831	3.256	-22835.173	-0.672	-74351.323288	2506.446432	61-15-16	92-20-59	0.846
61A-46	-3729.424	10.845	-22834.431	-4.534	-247639.404195	16909.208416	333-11-07	268-04-09	11.696
合計				倍面積	-298.034196	298.034196			51.139
				面 積	149.01	149.01			

面積（座標法）計算書

地番 = 19-20
測点名

	[1] X(i)	[2] X(i+1)-X(i-1)	[3] Y(i)	[4] Y(i+1)-Y(i-1)	[2]*[3]	[1]*[4]	方向角	夾 角	距 離
61A-19	-3714.356	17.171	-22830.904	0.993	-392029.452584	-3688.355508	62-18-23	91-14-54	8.538
61A-20	-3710.388	1.746	-22823.344	8.701	-39849.558624	-32284.085988	152-49-10	89-29-13	2.498
61A-53	-3712.610	-1.309	-22822.203	2.920	29874.263727	-10840.821200	62-49-58	269-59-12	2.000
61A-52	-3711.697	-2.744	-22820.424	3.660	62619.243456	-13584.811020	152-46-51	90-03-07	4.112
61A-51	-3715.354	-10.818	-22818.543	5.589	246850.998174	-20765.113506	152-37-29	180-09-22	8.064
61A-50	-3722.515	-12.205	-22814.835	-5.794	278455.061175	21568.251910	242-02-21	90-35-08	10.758
61A-49	-3727.559	8.159	-22824.337	-16.069	-186223.765583	59898.145571	333-33-17	88-29-04	14.746
合計				倍面積	-303.210259	303.210259			50.716
				面 積	151.60	151.60			

面積（座標法）計算書

地番 = 19-21
測点名

	[1] X(i)	[2] X(i+1)-X(i-1)	[3] Y(i)	[4] Y(i+1)-Y(i-1)	[2]*[3]	[1]*[4]	方向角	夾 角	距 離
61A-20	-3710.388	3.149	-22823.344	0.625	-71870.710256	-2318.992500	62-18-16	90-30-54	1.995
61A-21	-3709.461	-1.309	-22821.578	2.920	29873.445602	-10831.626120	152-42-06	89-36-10	2.516
61A-52	-3711.697	-3.149	-22820.424	-0.625	71861.515176	2319.810625	242-49-58	89-52-08	2.000
61A-53	-3712.610	1.309	-22822.203	-2.920	-29874.263727	10840.821200	332-49-10	90-00-48	2.498
合計				倍面積	-10.013205	10.013205			9.009
				面 積	5.00	5.00			

面積（座標法）計算書

地番 = 19-22
測点名

	[1] X(i)	[2] X(i+1)-X(i-1)	[3] Y(i)	[4] Y(i+1)-Y(i-1)	[2]*[3]	[1]*[4]	方向角	夾 角	距 離
61A-21	-3709.461	6.112	-22821.578	6.238	-139485.484736	-23139.617718	62-19-47	90-22-19	8.347
61A-22	-3705.585	2.101	-22814.186	8.316	-47932.604786	-30815.644860	152-30-01	89-49-46	2.001
61A-56	-3707.360	-1.314	-22813.262	1.814	29976.626268	-6725.151040	62-37-01	269-53-00	1.002
61A-55	-3706.899	-10.778	-22812.372	6.696	245871.745416	-24821.395704	152-40-46	89-56-15	12.650
61A-54	-3718.138	-15.616	-22806.566	-2.463	356147.334656	9157.773894	242-06-24	90-34-22	9.356
61A-50	-3722.515	2.784	-22814.835	-11.977	-63516.500640	44584.562155	332-37-29	89-28-55	8.064
61A-51	-3715.354	10.818	-22818.543	-5.589	-246850.998174	20765.113506	332-46-51	179-50-38	4.112
61A-52	-3711.697	5.893	-22820.424	-3.035	-134480.758632	11265.000395	332-42-06	180-04-45	2.516
合計				倍面積	-270.640628	270.640628			48.048
				面 積	135.32	135.32			

面積（座標法）計算書

地番 = 19-23
測点名

	[1] X(i)	[2] X(i+1)-X(i-1)	[3] Y(i)	[4] Y(i+1)-Y(i-1)	[2]*[3]	[1]*[4]	方向角	夾 角	距 離
61A-22	-3705.585	2.239	-22814.186	-0.038	-51080.962454	140.812230	62-21-32	90-08-29	1.000
61A-23	-3705.121	-1.314	-22813.300	1.814	29976.676200	-6721.089494	152-26-18	89-55-14	2.006
61A-55	-3706.899	-2.239	-22812.372	0.038	51076.900908	-140.862162	242-37-01	89-49-17	1.002
61A-56	-3707.360	1.314	-22813.262	-1.814	-29976.626268	6725.151040	332-30-01	90-07-00	2.001
合計				倍面積	-4.011614	4.011614			6.009
				面 積	2.00	2.00			

面積（座標法）計算書

地番 = 19-24
測点名

	[1] X(i)	[2] X(i+1)-X(i-1)	[3] Y(i)	[4] Y(i+1)-Y(i-1)	[2]*[3]	[1]*[4]	方向角	夾 角	距 離
61A-23	-3705.121	2.394	-22813.300	0.246	-54615.040200	-911.459766	62-18-50	90-07-28	1.326
61A-24	-3704.505	-1.102	-22812.126	2.231	25138.962852	-8264.750655	148-23-53	93-54-57	2.017
61A-57	-3706.223	-2.394	-22811.069	-0.246	54609.699186	911.730858	242-34-47	85-49-06	1.468
61A-55	-3706.899	1.102	-22812.372	-2.231	-25139.233944	8270.091669	332-26-18	90-08-29	2.006
合計				倍面積	-5.612106	5.612106			6.817
				面 積	2.80	2.80			

面積（座標法）計算書

地番 = 19-25
測点名

	[1] X(i)	[2] X(i+1)-X(i-1)	[3] Y(i)	[4] Y(i+1)-Y(i-1)	[2]*[3]	[1]*[4]	方向角	夾 角	距 離
61A-55	-3706.899	11.915	-22812.372	-4.503	-271809.412380	16692.166197	62-34-47	90-05-59	1.468
61A-57	-3706.223	2.394	-22811.069	0.246	-54609.699186	-911.730858	328-23-53	274-10-54	2.017
61A-24	-3704.505	4.107	-22812.126	3.492	-93689.401482	-12936.131460	62-17-34	86-06-19	5.138
61A-3	-3702.116	1.493	-22807.577	7.083	-34051.712461	-26222.087628	109-28-23	132-49-11	2.688
61A-4	-3703.012	-5.392	-22805.043	5.843	122964.791856	-21636.699116	143-38-51	145-49-32	5.582
61A-5	-3707.508	-10.516	-22801.734	7.087	239783.034744	-26275.109196	147-53-19	175-45-32	7.107
61A-25	-3713.528	-10.630	-22797.956	-4.832	242342.272280	17943.767296	241-50-04	86-03-15	9.766
61A-54	-3718.138	6.629	-22806.566	-14.416	-151184.726014	53600.677408	332-40-46	89-09-18	12.650
合計				倍面積	-254.852643	254.852643			46.416
				面 積	127.42	127.42			

面積（座標法）計算書

地番 = 19-26
測点名

	[1] X(i)	[2] X(i+1)-X(i-1)	[3] Y(i)	[4] Y(i+1)-Y(i-1)	[2]*[3]	[1]*[4]	方向角	夾 角	距 離
61A-48	-3731.078	4.089	-22830.930	6.271	-93355.672770	-23397.590138	61-54-32	88-37-43	7.473
61A-49	-3727.559	8.563	-22824.337	16.095	-195444.797731	-59995.062105	62-02-21	179-52-11	10.758
61A-50	-3722.515	9.421	-22814.835	17.771	-214938.560535	-66152.814065	62-06-24	179-55-57	9.356
61A-54	-3718.138	8.987	-22806.566	16.879	-204962.608642	-62758.451302	61-50-04	180-16-20	9.766
61A-25	-3713.528	4.240	-22797.956	8.842	-96663.333440	-32835.014576	147-54-40	93-55-24	0.437
61A-6	-3713.898	-7.853	-22797.724	2.873	179030.526572	-10670.028954	160-33-37	167-21-03	7.935
61A-7	-3721.381	-13.054	-22795.083	6.398	297567.013482	-23809.395638	146-00-17	194-33-20	6.719
61A-26	-3726.952	-22.278	-22791.326	-27.555	507745.160628	102696.162360	241-55-02	84-05-15	35.490
61A-62	-3743.659	-11.691	-22822.638	-34.915	266819.460858	130709.853985	324-18-37	97-36-25	6.176
61A-61	-3738.643	12.011	-22826.241	-7.970	-274165.980651	29796.984710	328-01-24	176-17-13	8.246
61A-58	-3731.648	7.565	-22830.608	-4.689	-172713.549520	17497.697472	330-32-15	177-29-09	0.655
合計				倍面積 面 積	-1082.341749 541.17	1082.341749 541.17			103.011

面積（座標法）計算書

地番 = 19-27
測点名

	[1] X(i)	[2] X(i+1)-X(i-1)	[3] Y(i)	[4] Y(i+1)-Y(i-1)	[2]*[3]	[1]*[4]	方向角	夾 角	距 離
61A-62	-3743.659	20.756	-22822.638	28.372	-473706.674328	-106215.093148	61-55-02	82-05-57	35.490
61A-26	-3726.952	10.301	-22791.326	35.622	-234773.449126	-132761.484144	146-04-01	95-51-01	7.721
61A-8	-3733.358	-7.162	-22787.016	4.775	163200.608592	-17826.784450	148-24-19	177-39-42	0.888
61A-27	-3734.114	-17.285	-22786.551	-30.577	393865.534035	114178.003778	241-57-57	86-26-22	35.168
61A-67	-3750.643	-14.324	-22817.593	-32.619	326839.202132	122342.224017	324-25-41	97-32-16	2.711
61A-64	-3748.438	2.935	-22819.170	-2.105	-66974.263950	7890.461990	324-07-20	180-18-21	0.901
61A-63	-3747.708	4.779	-22819.698	-3.468	-109055.336742	12997.051344	324-00-59	180-06-21	5.004
合計				倍面積	-604.379387	604.379387			87.883
				面 積	302.18	302.18			