


S = 1 : 500

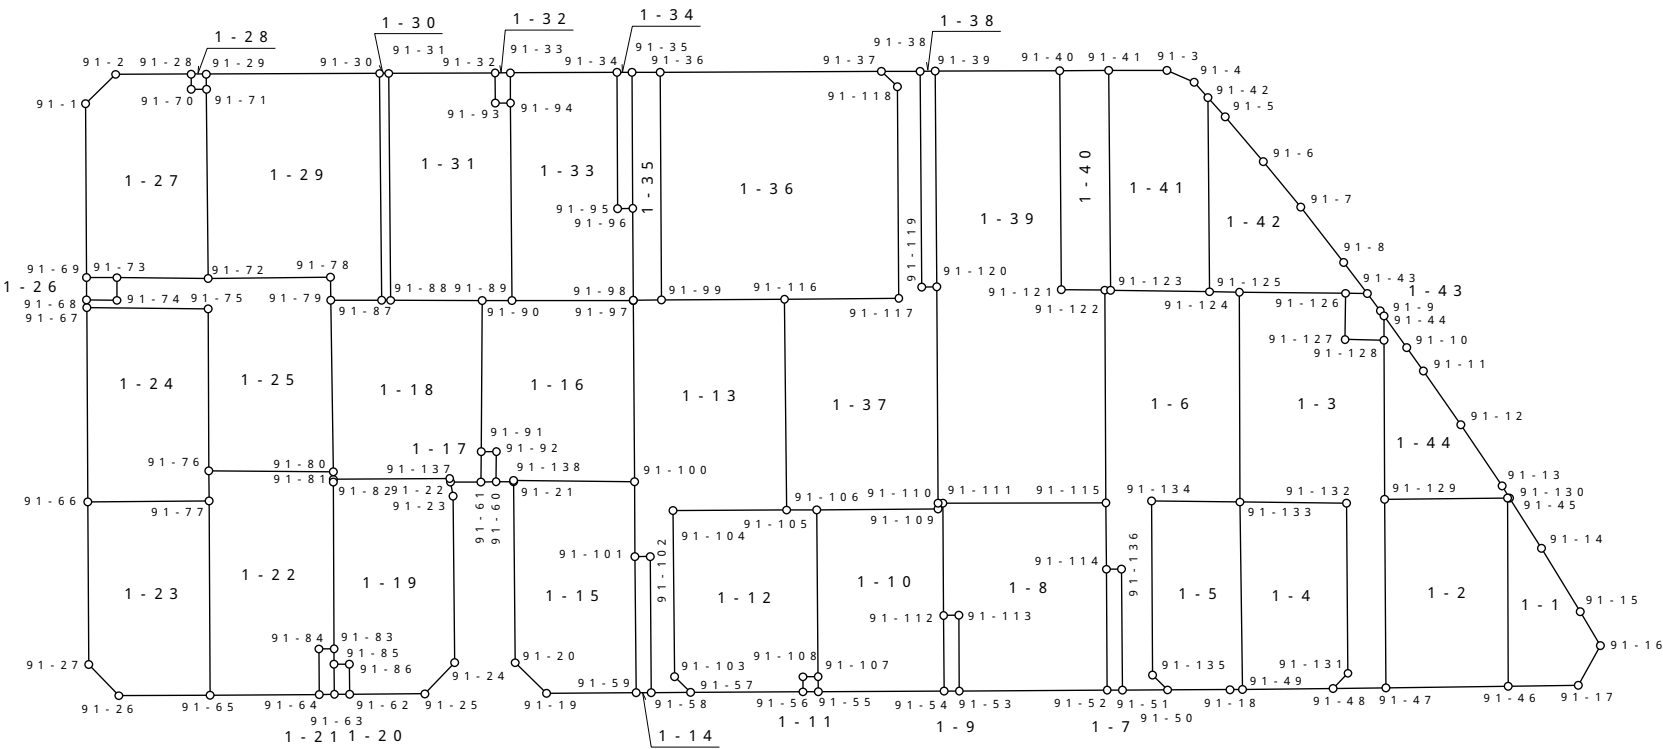

参考資料
※記載内容は換地処分当時のものです。 上尾市

面積（座標法）計算書

地番 = 1-1
測点名

	[1] X(i)	[2] X(i+1)-X(i-1)	[3] Y(i)	[4] Y(i+1)-Y(i-1)	[2]*[3]	[1]*[4]	方向角	夾 角	距 離
91-45	-3777.343	-2.226	-22505.217	3.349	50096.613042	-12650.321707	125-12-01	123-14-16	3.947
91-14	-3779.618	-5.166	-22501.992	7.178	116245.290672	-27130.098004	126-10-47	179-01-14	4.897
91-15	-3782.509	-4.460	-22498.039	6.051	100341.253940	-22887.961959	126-47-28	179-23-19	2.620
91-16	-3784.078	-4.550	-22495.941	1.737	102356.531550	-6572.943486	186-54-18	119-53-10	3.003
91-17	-3787.059	-4.802	-22496.302	-4.610	108027.242204	17458.341990	246-48-05	120-06-13	4.623
91-46	-3788.880	9.667	-22500.551	-9.039	-217512.826517	34247.686320	337-21-57	89-26-08	12.447
91-130	-3777.392	11.537	-22505.341	-4.666	-259644.119117	17625.311072	68-26-17	88-55-40	0.133
合計				倍面積	-90.014226	90.014226			31.670
				面 積	45.00	45.00			

面積（座標法）計算書

地番 = 1-2
測点名

	[1] X(i)	[2] X(i+1)-X(i-1)	[3] Y(i)	[4] Y(i+1)-Y(i-1)	[2]*[3]	[1]*[4]	方向角	夾 角	距 離
91-130	-3777.392	-8.300	-22505.341	12.268	186794.330300	-46341.045056	157-21-57	89-32-41	12.447
91-46	-3788.880	-14.677	-22500.551	-2.650	330240.587027	10040.532000	246-47-55	90-34-02	8.095
91-47	-3792.069	8.300	-22507.991	-12.268	-186816.325300	46521.102492	337-12-23	89-35-32	12.462
91-129	-3780.580	14.677	-22512.819	2.650	-330420.644463	-10018.537000	66-54-38	90-17-45	8.129
合計				倍面積	-202.052436	202.052436			41.133
				面 積	101.02	101.02			

面積（座標法）計算書

地番 = 1-3
測点名

	[1] X(i)	[2] X(i+1)-X(i-1)	[3] Y(i)	[4] Y(i+1)-Y(i-1)	[2]*[3]	[1]*[4]	方向角	夾 角	距 離
91-126	-3768.963	-0.230	-22520.394	7.648	5179.690620	-28825.029024	158-24-54	89-49-01	3.050
91-127	-3771.799	-1.903	-22519.272	3.519	42854.174616	-13272.960681	68-43-56	269-40-58	2.572
91-128	-3770.866	-8.781	-22516.875	6.453	197720.679375	-24333.398298	157-20-15	91-23-41	10.527
91-129	-3780.580	-21.203	-22512.819	8.884	477339.301257	-33586.672720	157-12-23	180-07-52	12.462
91-47	-3792.069	-12.855	-22507.991	1.621	289340.224305	-6146.943849	246-55-43	90-16-40	3.486
91-48	-3793.435	-0.067	-22511.198	-2.685	1508.250266	10185.372975	21-53-33	45-02-10	1.400
91-131	-3792.136	11.665	-22510.676	-3.851	-262587.035540	14603.515736	337-07-37	224-45-56	11.251
91-132	-3781.770	7.747	-22515.049	-10.917	-174424.084603	41285.583090	248-11-17	268-56-20	7.049
91-133	-3784.389	10.201	-22521.593	-11.871	-229742.770193	44924.481819	337-26-10	90-45-07	13.883
91-125	-3771.569	15.426	-22526.920	1.199	-347500.267920	-4522.111231	68-13-55	89-12-15	7.027
合計				倍面積	-311.837817	311.837817			72.707
				面 積	155.91	155.91			

面積（座標法）計算書

地番 = 1-4
測点名

	[1] X(i)	[2] X(i+1)-X(i-1)	[3] Y(i)	[4] Y(i+1)-Y(i-1)	[2]*[3]	[1]*[4]	方向角	夾 角	距 離
91-132	-3781.770	-7.747	-22515.049	10.917	174424.084603	-41285.583090	157-07-37	91-03-40	11.251
91-131	-3792.136	-11.665	-22510.676	3.851	262587.035540	-14603.515736	201-53-33	135-14-04	1.400
91-48	-3793.435	-3.653	-22511.198	-6.037	82233.406294	22900.967095	246-53-08	135-00-25	5.996
91-49	-3795.789	9.046	-22516.713	-10.395	-203686.185798	39457.226655	336-49-32	90-03-36	12.401
91-133	-3784.389	14.019	-22521.593	1.664	-315730.212267	-6297.223296	68-11-17	88-38-15	7.049
合計				倍面積	-171.871628	171.871628			38.097
				面 積	85.93	85.93			

面積（座標法）計算書

地番 = 1-5
測点名

	[1] X(i)	[2] X(i+1)-X(i-1)	[3] Y(i)	[4] Y(i+1)-Y(i-1)	[2]*[3]	[1]*[4]	方向角	夾 角	距 離
91-133	-3784.389	-9.245	-22521.593	10.312	208212.127285	-39024.619368	156-49-32	91-32-06	12.401
91-49	-3795.789	-11.719	-22516.713	4.122	263873.359647	-15646.242258	247-10-35	89-38-57	0.822
91-18	-3796.108	-1.908	-22517.471	-4.568	42963.334668	17340.621344	247-21-39	179-48-56	4.128
91-50	-3797.697	-1.058	-22521.281	-5.107	23827.515298	19394.838579	292-15-52	135-05-47	1.401
91-135	-3797.166	11.153	-22522.578	-5.744	-251194.312434	21810.921504	337-16-59	134-58-53	11.515
91-134	-3786.544	12.777	-22527.025	0.985	-287827.798425	-3729.745840	68-21-38	88-55-21	5.844
合計				倍面積	-145.773961	145.773961			36.111
				面 積	72.88	72.88			

面積（座標法）計算書

地番 = 1-6
測点名

	[1] X(i)	[2] X(i+1)-X(i-1)	[3] Y(i)	[4] Y(i+1)-Y(i-1)	[2]*[3]	[1]*[4]	方向角	夾 角	距 離
91-125	-3771.569	-12.085	-22526.920	7.171	272237.828200	-27045.921299	157-26-10	90-49-56	13.883
91-133	-3784.389	-14.975	-22521.593	-0.105	337260.855175	397.360845	248-21-38	89-04-32	5.844
91-134	-3786.544	-12.777	-22527.025	-0.985	287827.798425	3729.745840	157-16-59	271-04-39	11.515
91-135	-3797.166	-11.153	-22522.578	5.744	251194.312434	-21810.921504	112-15-52	225-01-07	1.401
91-50	-3797.697	-1.682	-22521.281	-1.465	37880.794642	5563.626105	247-22-38	44-53-14	2.992
91-51	-3798.848	6.221	-22524.043	-5.855	-140122.071503	22242.255040	337-14-20	90-08-18	7.995
91-136	-3791.476	6.986	-22527.136	-4.020	-157374.572096	15241.733520	247-23-36	269-50-44	1.004
91-114	-3791.862	3.656	-22528.063	-2.627	-82362.598328	9961.221474	337-11-21	90-12-15	4.385
91-115	-3787.820	17.021	-22529.763	-7.133	-383479.096023	27018.520060	337-17-09	179-54-12	14.070
91-122	-3774.841	13.110	-22535.196	-5.079	-295436.419560	19172.417439	69-41-34	87-35-35	0.377
91-123	-3774.710	2.537	-22534.842	6.432	-57170.894154	-24278.934720	68-24-13	181-17-21	6.537
91-124	-3772.304	3.141	-22528.764	7.922	-70762.847724	-29884.192288	68-16-06	180-08-07	1.985
合計				倍面積	-306.910512	306.910512			71.988
				面 積	153.45	153.45			

面積（座標法）計算書

地番 = 1-7
測点名

	[1] X(i)	[2] X(i+1)-X(i-1)	[3] Y(i)	[4] Y(i+1)-Y(i-1)	[2]*[3]	[1]*[4]	方向角	夾 角	距 離
91-136	-3791.476	-6.986	-22527.136	4.020	157374.572096	-15241.733520	157-14-20	90-09-16	7.995
91-51	-3798.848	-7.757	-22524.043	2.171	174719.001551	-8247.299008	247-20-10	89-54-10	0.999
91-52	-3799.233	6.986	-22524.965	-4.020	-157359.405490	15272.916660	337-12-11	90-07-59	7.996
91-114	-3791.862	7.757	-22528.063	-2.171	-174750.184691	8232.132402	67-23-36	89-48-35	1.004
合計				倍面積	-16.016534	16.016534			17.994
				面 積	8.00	8.00			

面積（座標法）計算書

地番 = 1-8
測点名

	[1] X(i)	[2] X(i+1)-X(i-1)	[3] Y(i)	[4] Y(i+1)-Y(i-1)	[2]*[3]	[1]*[4]	方向角	夾 角	距 離
91-115	-3787.820	0.092	-22529.763	11.668	-2072.738196	-44196.283760	157-11-21	90-17-09	4.385
91-114	-3791.862	-11.413	-22528.063	4.798	257112.783019	-18193.353876	157-12-11	179-59-10	7.996
91-52	-3799.233	-11.150	-22524.965	-5.922	251153.359750	22499.057826	247-16-06	89-56-05	9.780
91-53	-3803.012	0.834	-22533.985	-10.962	-18793.343490	41688.617544	337-10-11	90-05-55	5.005
91-113	-3798.399	4.226	-22535.927	-2.865	-95236.827502	10882.413135	247-15-09	269-55-02	1.001
91-112	-3798.786	6.445	-22536.850	-3.804	-145249.998250	14450.581944	337-08-07	90-07-02	7.415
91-111	-3791.954	10.966	-22539.731	7.087	-247170.690146	-26873.577998	67-28-30	89-39-37	10.791
合計				倍面積	-257.454815	257.454815			46.373
				面 積	128.72	128.72			

面積（座標法）計算書

地番 = 1-9
測点名

	[1] X(i)	[2] X(i+1)-X(i-1)	[3] Y(i)	[4] Y(i+1)-Y(i-1)	[2]*[3]	[1]*[4]	方向角	夾 角	距 離
91-113	-3798.399	-4.226	-22535.927	2.865	95236.827502	-10882.413135	157-10-11	90-04-58	5.005
91-53	-3803.012	-4.999	-22533.985	1.021	112647.391015	-3882.875252	247-15-39	89-54-32	0.999
91-54	-3803.398	4.226	-22534.906	-2.865	-95232.512756	10896.735270	337-08-39	90-07-00	5.005
91-112	-3798.786	4.999	-22536.850	-1.021	-112661.713150	3878.560506	67-15-09	89-53-30	1.001
合計				倍面積	-10.007389	10.007389			12.010
				面 積	5.00	5.00			

面積（座標法）計算書

地番 = 1-10
測点名

	[1] X(i)	[2] X(i+1)-X(i-1)	[3] Y(i)	[4] Y(i+1)-Y(i-1)	[2]*[3]	[1]*[4]	方向角	夾 角	距 離
91-111	-3791.954	-6.712	-22539.731	3.172	151286.674472	-12028.078088	157-08-07	90-27-18	7.415
91-112	-3798.786	-11.444	-22536.850	4.825	257911.711400	-18329.142450	157-08-39	179-59-28	5.005
91-54	-3803.398	-7.829	-22534.906	-5.736	176425.779074	21816.290928	247-16-20	89-52-19	8.327
91-55	-3806.615	-2.297	-22542.586	-8.072	51780.320042	30726.996280	336-55-18	90-21-02	1.000
91-107	-3805.695	11.082	-22542.978	-4.685	-249821.282196	17829.681075	337-05-53	179-49-25	11.032
91-106	-3795.533	13.269	-22547.271	3.105	-299179.738899	-11785.129965	67-13-07	89-52-46	8.024
91-109	-3792.426	3.459	-22539.873	7.249	-77965.420707	-27491.296074	337-03-26	270-09-41	0.382
91-110	-3792.074	0.472	-22540.022	0.142	-10638.890384	-538.474508	67-35-25	89-28-01	0.315
合計				倍面積	-200.847198	200.847198			41.500
				面 積	100.42	100.42			

面積（座標法）計算書

地番 = 1-11
測点名

	[1] X(i)	[2] X(i+1)-X(i-1)	[3] Y(i)	[4] Y(i+1)-Y(i-1)	[2]*[3]	[1]*[4]	方向角	夾 角	距 離
91-107	-3805.695	-0.528	-22542.978	1.318	11902.692384	-5015.906010	156-55-18	90-08-03	1.000
91-55	-3806.615	-1.308	-22542.586	-0.535	29485.702488	2036.539025	247-17-17	89-38-01	1.005
91-56	-3807.003	0.528	-22543.513	-1.318	-11902.974864	5017.629954	336-53-04	90-24-13	0.996
91-108	-3806.087	1.308	-22543.904	0.535	-29487.426432	-2036.256545	67-03-21	89-49-43	1.006
合計				倍面積	-2.006424	2.006424			4.007
				面 積	1.00	1.00			

面積（座標法）計算書

地番 = 1-12
測点名

	[1] X(i)	[2] X(i+1)-X(i-1)	[3] Y(i)	[4] Y(i+1)-Y(i-1)	[2]*[3]	[1]*[4]	方向角	夾 角	距 離
91-106	-3795.533	-9.388	-22547.271	6.124	211673.780148	-23243.844092	157-05-53	89-59-14	11.032
91-107	-3805.695	-10.554	-22542.978	3.367	237918.589812	-12813.775065	247-03-21	90-02-32	1.006
91-108	-3806.087	-1.308	-22543.904	-0.535	29487.426432	2036.256545	156-53-04	270-10-17	0.996
91-56	-3807.003	-3.786	-22543.513	-6.466	85349.740218	24616.081398	247-17-18	89-35-46	7.433
91-57	-3809.873	-2.306	-22550.370	-8.239	52001.153220	31389.543647	292-12-02	135-05-16	1.493
91-103	-3809.309	10.669	-22551.752	-5.662	-240604.642088	21568.307558	337-02-41	135-09-21	10.974
91-104	-3799.204	13.002	-22556.032	2.650	-293273.528064	-10067.890600	67-18-48	89-43-53	7.511
91-105	-3796.307	3.671	-22549.102	8.761	-82777.753442	-33259.445627	67-05-07	180-13-41	1.988
合計				倍面積	-225.233764	225.233764			42.433
				面 積	112.61	112.61			

面積（座標法）計算書

地番 = 1-13
測点名

	[1] X(i)	[2] X(i+1)-X(i-1)	[3] Y(i)	[4] Y(i+1)-Y(i-1)	[2]*[3]	[1]*[4]	方向角	夾 角	距 離
91-116	-3783.467	-9.690	-22554.544	12.945	218553.531360	-48976.980315	157-01-52	90-11-41	13.946
91-105	-3796.307	-15.737	-22549.102	-1.488	354855.218174	5648.904816	247-18-48	89-43-04	7.511
91-104	-3799.204	-13.002	-22556.032	-2.650	293273.528064	10067.890600	157-02-41	270-16-07	10.974
91-103	-3809.309	-10.669	-22551.752	5.662	240604.642088	-21568.307558	112-12-02	224-50-39	1.493
91-57	-3809.873	-1.571	-22550.370	-1.024	35426.631270	3901.309952	247-17-20	44-54-42	2.608
91-58	-3810.880	7.287	-22552.776	-5.902	-164342.078712	22491.813760	337-08-39	90-08-41	9.001
91-102	-3802.586	7.906	-22556.272	-4.422	-178329.886432	16815.035292	247-15-58	269-52-41	1.004
91-101	-3802.974	4.175	-22557.198	-2.843	-94176.301650	10811.855082	337-12-43	90-03-15	4.949
91-100	-3798.411	15.609	-22559.115	-6.557	-352125.226035	24906.180927	337-12-53	179-59-50	11.981
91-97	-3787.365	11.073	-22563.755	-4.646	-249848.459115	17596.097790	347-28-16	169-44-37	0.028
91-98	-3787.338	0.748	-22563.761	1.708	-16877.693228	-6468.773304	67-11-09	100-17-07	1.859
91-99	-3786.617	3.871	-22562.047	9.217	-87337.683937	-34901.248889	67-13-33	179-57-36	8.137
合計				倍面積	-323.778153	323.778153			73.491
				面 積	161.88	161.88			

面積（座標法）計算書

地番 = 1-14
測点名

	[1] X(i)	[2] X(i+1)-X(i-1)	[3] Y(i)	[4] Y(i+1)-Y(i-1)	[2]*[3]	[1]*[4]	方向角	夾 角	距 離
91-102	-3802.586	-7.906	-22556.272	4.422	178329.886432	-16815.035292	157-08-39	90-07-19	9.001
91-58	-3810.880	-8.679	-22552.776	2.577	195735.542904	-9820.637760	247-16-10	89-52-29	0.996
91-59	-3811.265	7.906	-22553.695	-4.422	-178309.512670	16853.413830	337-05-44	90-10-26	9.001
91-101	-3802.974	8.679	-22557.198	-2.577	-195773.921442	9800.263998	67-15-58	89-49-46	1.004
合計				倍面積	-18.004776	18.004776			20.002
				面 積	9.00	9.00			

面積（座標法）計算書

地番 = 1-15
測点名

	[1] X(i)	[2] X(i+1)-X(i-1)	[3] Y(i)	[4] Y(i+1)-Y(i-1)	[2]*[3]	[1]*[4]	方向角	夾 角	距 離
91-100	-3798.411	-1.587	-22559.115	9.343	35801.315505	-35488.553973	157-12-43	90-56-58	4.949
91-101	-3802.974	-12.854	-22557.198	5.420	289950.223092	-20612.119080	157-05-44	180-06-59	9.001
91-59	-3811.265	-10.592	-22553.695	-1.963	238888.737440	7481.513195	247-10-14	89-55-30	5.931
91-19	-3813.566	-1.215	-22559.161	-8.149	27409.380615	31076.749334	292-02-12	135-08-02	2.894
91-20	-3812.480	12.108	-22561.844	-7.354	-273178.807152	28036.977920	337-02-00	135-00-12	11.971
91-21	-3801.458	11.093	-22566.515	-4.697	-250330.350895	17855.448226	339-53-15	177-08-45	0.076
91-138	-3801.387	3.047	-22566.541	7.400	-68760.250427	-28130.263800	68-09-41	91-43-34	8.000
合計				倍面積	-219.751822	219.751822			42.822
				面 積	109.87	109.87			

面積（座標法）計算書

地番 = 1-16
測点名

	[1] X(i)	[2] X(i+1)-X(i-1)	[3] Y(i)	[4] Y(i+1)-Y(i-1)	[2]*[3]	[1]*[4]	方向角	夾 角	距 離
91-97	-3787.365	-7.993	-22563.755	12.050	180352.093715	-45637.748250	157-12-53	90-23-35	11.981
91-100	-3798.411	-14.022	-22559.115	-2.786	316323.910530	10582.373046	248-09-41	89-03-12	8.000
91-138	-3801.387	-3.047	-22566.541	-7.400	68760.250427	28130.263800	159-53-15	268-16-26	0.076
91-21	-3801.458	-0.515	-22566.515	-1.028	11621.755225	3907.898824	247-09-24	92-43-51	1.144
91-60	-3801.902	1.404	-22567.569	-1.799	-31684.866876	6839.621698	338-02-37	89-06-47	1.993
91-92	-3800.054	1.467	-22568.314	-1.672	-33107.716638	6353.690288	247-39-26	270-23-11	1.002
91-91	-3800.435	8.886	-22569.241	-4.676	-200550.275526	17770.834060	337-58-26	89-41-00	9.997
91-89	-3791.168	10.017	-22572.990	-1.924	-226113.640830	7294.207232	67-39-34	90-18-52	1.973
91-90	-3790.418	3.803	-22571.165	9.235	-85838.140495	-35004.510230	67-36-28	180-03-06	8.014
合計				倍面積	-236.630468	236.630468			44.180
				面 積	118.31	118.31			

面積（座標法）計算書

地番 = 1-17
測点名

	[1] X(i)	[2] X(i+1)-X(i-1)	[3] Y(i)	[4] Y(i+1)-Y(i-1)	[2]*[3]	[1]*[4]	方向角	夾 角	距 離
91-92	-3800.054	-1.467	-22568.314	1.672	33107.716638	-6353.690288	158-02-37	89-36-49	1.993
91-60	-3801.902	-2.239	-22567.569	-0.182	50528.786991	691.946164	247-07-50	90-54-47	1.006
91-61	-3802.293	1.467	-22568.496	-1.672	-33107.983632	6357.433896	338-09-03	88-58-47	2.002
91-91	-3800.435	2.239	-22569.241	0.182	-50532.530599	-691.679170	67-39-26	90-29-37	1.002
合計				倍面積	-4.010602	4.010602			6.003
				面 積	2.00	2.00			

面積（座標法）計算書

地番 = 1-18
測点名

	[1] X(i)	[2] X(i+1)-X(i-1)	[3] Y(i)	[4] Y(i+1)-Y(i-1)	[2]*[3]	[1]*[4]	方向角	夾 角	距 離
91-89	-3791.168	-6.964	-22572.990	9.352	157198.302360	-35455.003136	157-58-26	89-40-55	9.997
91-91	-3800.435	-11.125	-22569.241	4.494	251082.806125	-17079.154890	158-09-03	179-49-23	2.002
91-61	-3802.293	-2.644	-22568.496	-1.118	59671.103424	4250.963574	247-07-30	91-01-33	2.022
91-22	-3803.079	-0.576	-22570.359	-1.995	13000.526784	7587.142605	327-50-52	99-16-38	0.248
91-137	-3802.869	-2.779	-22570.491	-7.224	62723.394489	27471.925656	247-08-47	260-42-05	7.696
91-81	-3805.858	-2.525	-22577.583	-7.283	57008.397075	27718.063814	337-37-34	89-31-13	0.502
91-80	-3805.394	10.888	-22577.774	-4.679	-245826.803312	17805.438526	336-42-21	180-55-13	11.349
91-79	-3794.970	11.700	-22582.262	-1.367	-264212.465400	5187.723990	67-45-47	88-56-34	3.372
91-87	-3793.694	1.499	-22579.141	3.669	-33846.132359	-13919.063286	67-51-25	179-54-22	0.592
91-88	-3793.471	2.526	-22578.593	6.151	-57033.525918	-23333.640121	67-39-21	180-12-04	6.058
合計				倍面積	-234.396732	234.396732			43.838
				面 積	117.19	117.19			

面積（座標法）計算書

地番 = 1-19
測点名

	[1] X(i)	[2] X(i+1)-X(i-1)	[3] Y(i)	[4] Y(i+1)-Y(i-1)	[2]*[3]	[1]*[4]	方向角	夾 角	距 離
91-137	-3802.869	2.779	-22570.491	7.224	-62723.394489	-27471.925656	147-50-52	99-17-55	0.248
91-22	-3803.079	-0.994	-22570.359	0.648	22434.936846	-2464.395192	146-38-55	181-11-57	0.939
91-23	-3803.863	-10.925	-22569.843	4.816	246575.534775	-18319.404208	157-01-19	169-37-36	11.015
91-24	-3814.004	-12.793	-22565.543	3.263	288680.991599	-12445.095052	201-21-24	135-39-55	2.848
91-25	-3816.656	-4.581	-22566.580	-5.628	103377.502980	21480.139968	247-12-34	134-08-50	4.980
91-62	-3818.585	-0.095	-22571.171	-5.363	2144.261245	20479.071355	337-10-19	90-02-15	1.990
91-86	-3816.751	1.448	-22571.943	-1.704	-32684.173464	6503.743704	247-30-09	269-40-10	1.009
91-85	-3817.137	0.548	-22572.875	-1.315	-12369.935500	5019.535155	337-42-12	89-47-57	1.009
91-83	-3816.203	11.123	-22573.258	-4.642	-251082.348734	17714.814326	337-18-54	180-23-18	11.043
91-82	-3806.014	10.345	-22577.517	-4.325	-233564.413365	16461.010550	337-04-04	180-14-50	0.169
91-81	-3805.858	3.145	-22577.583	7.026	-71006.498535	-26739.958308	67-08-47	89-55-17	7.696
合計				倍面積	-217.536642	217.536642			42.946
				面 積	108.76	108.76			

面積（座標法）計算書

地番 = 1-20
測点名

	[1] X(i)	[2] X(i+1)-X(i-1)	[3] Y(i)	[4] Y(i+1)-Y(i-1)	[2]*[3]	[1]*[4]	方向角	夾 角	距 離
91-86	-3816.751	-1.448	-22571.943	1.704	32684.173464	-6503.743704	157-10-19	90-19-50	1.990
91-62	-3818.585	-2.222	-22571.171	-0.153	50153.141962	584.243505	247-14-38	89-55-41	1.003
91-63	-3818.973	1.448	-22572.096	-1.704	-32684.395008	6507.529992	337-00-32	90-14-06	1.994
91-85	-3817.137	2.222	-22572.875	0.153	-50156.928250	-584.021961	67-30-09	89-30-23	1.009
合計				倍面積	-4.007832	4.007832			5.996
				面 積	2.00	2.00			

面積（座標法）計算書

地番 = 1-21
測点名

	[1] X(i)	[2] X(i+1)-X(i-1)	[3] Y(i)	[4] Y(i+1)-Y(i-1)	[2]*[3]	[1]*[4]	方向角	夾 角	距 離
91-83	-3816.203	-0.551	-22573.258	1.307	12437.865158	-4987.777321	157-42-12	89-46-57	1.009
91-85	-3817.137	-2.770	-22572.875	1.162	62526.863750	-4435.513194	157-00-32	180-41-40	1.994
91-63	-3818.973	-2.226	-22572.096	-0.148	50245.485696	565.208004	247-10-59	89-49-33	1.006
91-64	-3819.363	2.387	-22573.023	-2.086	-53881.805901	7967.191218	337-20-47	89-50-12	3.009
91-84	-3816.586	3.160	-22574.182	-0.235	-71334.415120	896.897710	67-29-09	89-51-38	1.000
合計				倍面積	-6.006417	6.006417			8.018
				面 積	3.00	3.00			

面積（座標法）計算書

地番 = 1-22
測点名

	[1] X(i)	[2] X(i+1)-X(i-1)	[3] Y(i)	[4] Y(i+1)-Y(i-1)	[2]*[3]	[1]*[4]	方向角	夾 角	距 離
91-80	-3805.394	2.615	-22577.774	7.820	-59040.879010	-29758.181080	157-37-34	90-23-43	0.502
91-81	-3805.858	-0.620	-22577.583	0.257	13998.101460	-978.105506	157-04-04	180-33-30	0.169
91-82	-3806.014	-10.345	-22577.517	4.325	233564.413365	-16461.010550	157-18-54	179-45-10	11.043
91-83	-3816.203	-10.572	-22573.258	3.335	238644.483576	-12727.037005	247-29-09	89-49-45	1.000
91-84	-3816.586	-3.160	-22574.182	0.235	71334.415120	-896.897710	157-20-47	270-08-22	3.009
91-64	-3819.363	-5.573	-22573.023	-5.490	125799.457179	20968.302870	247-11-33	90-09-14	7.213
91-65	-3822.159	9.045	-22579.672	-11.605	-204233.133240	44356.155195	337-17-18	89-54-15	12.836
91-77	-3810.318	13.686	-22584.628	-5.731	-309093.218808	21836.932458	337-12-54	180-04-24	2.001
91-76	-3808.473	4.924	-22585.403	6.854	-111210.524372	-26103.273942	68-01-17	89-11-37	8.227
合計				倍面積	-236.884730	236.884730			46.000
				面 積	118.44	118.44			

面積（座標法）計算書

地番 = 1-23
測点名

	[1] X(i)	[2] X(i+1)-X(i-1)	[3] Y(i)	[4] Y(i+1)-Y(i-1)	[2]*[3]	[1]*[4]	方向角	夾 角	距 離
91-77	-3810.318	-8.741	-22584.628	12.346	197412.233348	-47042.186028	157-17-18	89-57-16	12.836
91-65	-3822.159	-14.170	-22579.672	-0.611	319953.952240	2335.339149	247-17-51	89-59-27	6.035
91-26	-3824.488	-1.179	-22585.239	-8.198	26627.996781	31353.152624	293-36-36	133-41-15	2.871
91-27	-3823.338	11.070	-22587.870	-6.779	-250047.720900	25918.408302	337-18-29	136-18-07	10.752
91-66	-3813.418	13.020	-22592.018	3.242	-294148.074360	-12363.101156	67-14-34	90-03-55	8.014
合計				倍面積	-201.612891	201.612891			40.508
				面 積	100.80	100.80			

面積（座標法）計算書

地番 = 1-24
測点名

	[1] X(i)	[2] X(i+1)-X(i-1)	[3] Y(i)	[4] Y(i+1)-Y(i-1)	[2]*[3]	[1]*[4]	方向角	夾 角	距 離
91-75	-3798.592	-6.892	-22589.537	11.584	155687.089004	-44002.889728	157-17-48	90-50-32	10.711
91-76	-3808.473	-11.726	-22585.403	4.909	264836.435578	-18695.793957	157-12-54	180-04-54	2.001
91-77	-3810.318	-4.945	-22584.628	-6.615	111680.985460	25205.253570	247-14-34	89-58-20	8.014
91-66	-3813.418	8.737	-22592.018	-12.359	-197386.461266	47130.033062	337-13-41	90-00-53	12.838
91-67	-3801.581	14.826	-22596.987	2.481	-335022.929262	-9431.722461	68-08-20	89-05-21	8.027
合計				倍面積	-204.880486	204.880486			41.591
				面 積	102.44	102.44			

面積（座標法）計算書

地番 = 1-25
測点名

	[1] X(i)	[2] X(i+1)-X(i-1)	[3] Y(i)	[4] Y(i+1)-Y(i-1)	[2]*[3]	[1]*[4]	方向角	夾 角	距 離
91-78	-3793.568	1.772	-22582.858	8.037	-40016.824376	-30488.906016	156-58-10	89-55-47	1.523
91-79	-3794.970	-11.826	-22582.262	5.084	267057.830412	-19293.627480	156-42-21	180-15-49	11.349
91-80	-3805.394	-13.503	-22577.774	-3.141	304867.682322	11952.742554	248-01-17	88-41-04	8.227
91-76	-3808.473	6.802	-22585.403	-11.763	-153625.911206	44799.067899	337-17-48	90-43-29	10.711
91-75	-3798.592	6.892	-22589.537	-11.584	-155687.089004	44002.889728	248-08-20	269-09-28	8.027
91-67	-3801.581	-2.521	-22596.987	-7.646	56967.004227	29066.888326	337-16-33	90-51-47	0.507
91-68	-3801.113	1.203	-22597.183	1.658	-27184.411149	-6302.245354	68-22-29	88-54-04	1.994
91-74	-3800.378	2.130	-22595.329	1.296	-48128.050770	-4925.289888	338-11-55	270-10-34	1.502
91-73	-3798.983	3.636	-22595.887	5.030	-82158.645132	-19108.884490	68-08-50	90-03-05	6.021
91-72	-3796.742	5.415	-22590.299	13.029	-122326.469085	-49467.751518	66-53-57	181-14-53	8.090
合計				倍面積	-234.883761	234.883761			57.951
				面 積	117.44	117.44			

面積（座標法）計算書

地番 = 1-26
測点名

	[1] X(i)	[2] X(i+1)-X(i-1)	[3] Y(i)	[4] Y(i+1)-Y(i-1)	[2]*[3]	[1]*[4]	方向角	夾 角	距 離
91-73	-3798.983	-0.643	-22595.887	2.433	14529.155341	-9242.925639	158-11-55	89-56-50	1.502
91-74	-3800.378	-2.130	-22595.329	-1.296	48128.050770	4925.289888	248-22-29	89-49-26	1.994
91-68	-3801.113	0.643	-22597.183	-2.433	-14529.988669	9248.107929	337-12-33	91-09-56	1.495
91-69	-3799.735	2.130	-22597.762	1.296	-48133.233060	-4924.456560	68-08-45	89-03-48	2.020
合計				倍面積	-6.015618	6.015618			7.011
				面 積	3.00	3.00			

面積（座標法）計算書

地番 = 1-27
測点名

	[1] X(i)	[2] X(i+1)-X(i-1)	[3] Y(i)	[4] Y(i+1)-Y(i-1)	[2]*[3]	[1]*[4]	方向角	夾 角	距 離
91-28	-3784.674	0.993	-22596.490	4.994	-22438.314570	-18900.661956	157-17-17	90-05-00	1.005
91-70	-3785.601	-0.535	-22596.102	1.312	12088.914570	-4966.708512	67-00-41	270-16-36	1.004
91-71	-3785.209	-11.141	-22595.178	5.803	251732.878098	-21965.567827	157-04-10	89-56-31	12.523
91-72	-3796.742	-13.774	-22590.299	-0.709	311158.778426	2691.890078	248-08-50	88-55-20	6.021
91-73	-3798.983	-2.993	-22595.887	-7.463	67629.489791	28351.810129	248-08-45	180-00-05	2.020
91-69	-3799.735	9.845	-22597.762	-6.311	-222474.966890	23980.127585	337-17-07	90-51-38	11.488
91-1	-3789.138	13.141	-22602.198	-3.334	-297015.483918	12632.986092	23-25-16	133-51-51	2.772
91-2	-3786.594	4.464	-22601.096	5.708	-100891.292544	-21613.878552	67-22-17	136-02-59	4.990
合計				倍面積	-209.997037	209.997037			41.823
				面 積	104.99	104.99			

面積（座標法）計算書

地番 = 1-28
測点名

	[1] X(i)	[2] X(i+1)-X(i-1)	[3] Y(i)	[4] Y(i+1)-Y(i-1)	[2]*[3]	[1]*[4]	方向角	夾 角	距 離
91-29	-3784.289	-0.535	-22595.566	1.312	12088.627810	-4964.987168	157-07-59	90-14-49	0.998
91-71	-3785.209	-1.312	-22595.178	-0.536	29644.873536	2028.872024	247-00-41	90-07-18	1.004
91-70	-3785.601	0.535	-22596.102	-1.312	-12088.914570	4966.708512	337-17-17	89-43-24	1.005
91-28	-3784.674	1.312	-22596.490	0.536	-29646.594880	-2028.585264	67-22-48	89-54-29	1.001
合計				倍面積	-2.008104	2.008104			4.008
				面 積	1.00	1.00			

面積（座標法）計算書

地番 = 1-29
測点名

	[1] X(i)	[2] X(i+1)-X(i-1)	[3] Y(i)	[4] Y(i+1)-Y(i-1)	[2]*[3]	[1]*[4]	方向角	夾 角	距 離
91-30	-3779.881	-9.405	-22584.988	16.425	212411.812140	-62084.545425	157-03-26	90-19-14	15.000
91-87	-3793.694	-15.089	-22579.141	2.726	340696.658549	-10341.609844	247-45-47	89-17-39	3.372
91-79	-3794.970	0.126	-22582.262	-3.717	-2845.365012	14105.903490	336-58-10	90-47-37	1.523
91-78	-3793.568	-1.772	-22582.858	-8.037	40016.824376	30488.906016	246-53-57	270-04-13	8.090
91-72	-3796.742	8.359	-22590.299	-12.320	-188832.309341	46775.861440	337-04-10	89-49-47	12.523
91-71	-3785.209	12.453	-22595.178	-5.267	-281377.751634	19936.695803	337-07-59	179-56-11	0.998
91-29	-3784.289	5.328	-22595.566	10.190	-120389.175648	-38561.904910	67-22-40	89-45-19	11.460
合計				倍面積	-319.306570	319.306570			52.966
				面 積	159.65	159.65			

面積（座標法）計算書

地番 = 1-30
測点名

	[1] X(i)	[2] X(i+1)-X(i-1)	[3] Y(i)	[4] Y(i+1)-Y(i-1)	[2]*[3]	[1]*[4]	方向角	夾 角	距 離
91-31	-3779.647	-13.590	-22584.426	6.395	306922.349340	-24170.842565	157-07-22	90-16-19	15.004
91-88	-3793.471	-14.047	-22578.593	5.285	317161.495871	-20048.494235	247-51-25	89-15-57	0.592
91-87	-3793.694	13.590	-22579.141	-6.395	-306850.526190	24260.673130	337-03-26	90-47-59	15.000
91-30	-3779.881	14.047	-22584.988	-5.285	-317251.326436	19976.671085	67-23-41	89-39-45	0.609
合計				倍面積	-18.007415	18.007415			31.205
				面 積	9.00	9.00			

面積（座標法）計算書

地番 = 1-31
測点名

	[1] X(i)	[2] X(i+1)-X(i-1)	[3] Y(i)	[4] Y(i+1)-Y(i-1)	[2]*[3]	[1]*[4]	方向角	夾 角	距 離
91-32	-3776.934	0.869	-22577.938	7.263	-19620.228122	-27431.871642	157-12-14	90-06-13	2.000
91-93	-3778.778	-1.455	-22577.163	1.697	32849.772165	-6412.586266	67-07-29	270-04-45	1.001
91-94	-3778.389	-11.640	-22576.241	5.998	262787.445240	-22662.777222	157-07-16	90-00-13	13.056
91-90	-3790.418	-12.779	-22571.165	3.251	288436.917535	-12322.648918	247-39-34	89-27-42	1.973
91-89	-3791.168	-3.053	-22572.990	-7.428	68915.338470	28160.795904	247-39-21	180-00-13	6.058
91-88	-3793.471	11.521	-22578.593	-11.436	-260127.969953	43382.134356	337-07-22	90-31-59	15.004
91-31	-3779.647	16.537	-22584.426	0.655	-373478.652762	-2475.668785	67-18-27	89-48-55	7.032
合計				倍面積	-237.377427	237.377427			46.124
				面 積	118.68	118.68			

面積（座標法）計算書

地番 = 1-32
測点名

	[1] X(i)	[2] X(i+1)-X(i-1)	[3] Y(i)	[4] Y(i+1)-Y(i-1)	[2]*[3]	[1]*[4]	方向角	夾 角	距 離
91-33	-3776.547	-1.455	-22577.012	1.697	32849.552460	-6408.800259	157-17-15	90-01-52	1.997
91-94	-3778.389	-2.231	-22576.241	-0.151	50367.593671	570.536739	247-07-29	90-09-46	1.001
91-93	-3778.778	1.455	-22577.163	-1.697	-32849.772165	6412.586266	337-12-14	89-55-15	2.000
91-32	-3776.934	2.231	-22577.938	0.151	-50371.379678	-570.317034	67-19-07	89-53-07	1.004
合計				倍面積	-4.005712	4.005712			6.002
				面 積	2.00	2.00			

面積（座標法）計算書

地番 = 1-33
測点名

	[1] X(i)	[2] X(i+1)-X(i-1)	[3] Y(i)	[4] Y(i+1)-Y(i-1)	[2]*[3]	[1]*[4]	方向角	夾 角	距 離
91-34	-3773.838	-5.592	-22570.508	9.981	126214.280736	-37666.677078	157-16-22	90-06-54	9.000
91-95	-3782.139	-7.909	-22567.031	4.400	178482.648179	-16641.411600	66-59-20	270-17-02	1.003
91-96	-3781.747	-5.199	-22566.108	3.270	117321.195492	-12366.312690	157-13-42	89-45-38	6.064
91-98	-3787.338	-5.618	-22563.761	2.353	126763.209298	-8911.606314	167-28-16	169-45-26	0.028
91-97	-3787.365	-3.080	-22563.755	-7.404	69496.365400	28041.650460	247-36-28	99-51-48	8.014
91-90	-3790.418	8.976	-22571.165	-12.486	-202598.777040	47327.159148	337-07-16	90-29-12	13.056
91-94	-3778.389	13.871	-22576.241	-5.847	-313155.038911	22092.240483	337-17-15	179-50-01	1.997
91-33	-3776.547	4.551	-22577.012	5.733	-102747.981612	-21650.943951	67-23-16	89-53-59	7.046
合計				倍面積	-224.098458	224.098458			46.208
				面 積	112.04	112.04			

面積（座標法）計算書

地番 = 1-34
測点名

	[1] X(i)	[2] X(i+1)-X(i-1)	[3] Y(i)	[4] Y(i+1)-Y(i-1)	[2]*[3]	[1]*[4]	方向角	夾 角	距 離
91-35	-3773.454	-7.909	-22569.585	4.400	178502.847765	-16603.197600	157-15-11	90-09-29	8.992
91-96	-3781.747	-8.685	-22566.108	2.554	195986.647980	-9658.581838	246-59-20	90-15-51	1.003
91-95	-3782.139	7.909	-22567.031	-4.400	-178482.648179	16641.411600	337-16-22	89-42-58	9.000
91-34	-3773.838	8.685	-22570.508	-2.554	-196024.861980	9638.382252	67-24-40	89-51-42	1.000
合計				倍面積	-18.014414	18.014414			19.995
				面 積	9.00	9.00			

面積（座標法）計算書

地番 = 1-35
測点名

	[1] X(i)	[2] X(i+1)-X(i-1)	[3] Y(i)	[4] Y(i+1)-Y(i-1)	[2]*[3]	[1]*[4]	方向角	夾 角	距 離
91-36	-3772.738	-13.163	-22567.869	7.538	297060.859647	-28438.899044	157-14-34	90-06-32	15.051
91-99	-3786.617	-14.600	-22562.047	4.108	329405.886200	-15555.422636	247-11-09	90-03-25	1.859
91-98	-3787.338	4.870	-22563.761	-4.061	-109885.516070	15380.379618	337-13-42	89-57-27	6.064
91-96	-3781.747	13.884	-22566.108	-5.824	-313307.843472	22024.894528	337-15-11	179-58-31	8.992
91-35	-3773.454	9.009	-22569.585	-1.761	-203329.391265	6645.052494	67-21-06	89-54-05	1.859
合計				倍面積	-56.004960	56.004960			33.825
				面 積	28.00	28.00			

面積（座標法）計算書

地番 = 1-36
測点名

	[1] X(i)	[2] X(i+1)-X(i-1)	[3] Y(i)	[4] Y(i+1)-Y(i-1)	[2]*[3]	[1]*[4]	方向角	夾 角	距 離
91-37	-3767.106	5.108	-22554.367	14.856	-115207.706636	-55964.126736	111-09-23	136-12-05	1.452
91-118	-3767.630	-13.433	-22553.013	6.788	302954.623629	-25574.672440	157-10-17	133-59-06	14.006
91-117	-3780.539	-15.837	-22547.579	-1.531	357086.008623	5788.005209	247-11-55	89-58-22	7.555
91-116	-3783.467	-6.078	-22554.544	-14.468	137086.518432	54739.200556	247-13-33	179-58-22	8.137
91-99	-3786.617	10.729	-22562.047	-13.325	-242068.202263	50456.671525	337-14-34	89-58-59	15.051
91-36	-3772.738	19.511	-22567.869	7.680	-440321.692059	-28974.627840	67-21-28	89-53-06	14.630
合計				倍面積	-470.450274	470.450274			60.831
				面 積	235.22	235.22			

面積（座標法）計算書

地番 = 1-37
測点名

	[1] X(i)	[2] X(i+1)-X(i-1)	[3] Y(i)	[4] Y(i+1)-Y(i-1)	[2]*[3]	[1]*[4]	方向角	夾 角	距 離
91-38	-3766.117	-12.155	-22551.999	7.905	274119.547845	-29771.154885	157-09-23	90-10-32	14.263
91-119	-3779.261	-12.768	-22546.462	6.445	287873.226816	-24357.337145	67-30-21	269-39-02	0.983
91-120	-3778.885	-12.813	-22545.554	6.440	288876.183402	-24336.019400	157-14-41	90-15-40	14.302
91-110	-3792.074	-13.541	-22540.022	5.681	305214.437902	-21542.772394	157-03-26	180-11-15	0.382
91-109	-3792.426	-3.459	-22539.873	-7.249	77965.420707	27491.296074	247-13-07	89-50-19	8.024
91-106	-3795.533	-3.881	-22547.271	-9.229	87505.958751	35028.974057	247-05-07	180-08-00	1.988
91-105	-3796.307	12.066	-22549.102	-7.273	-272077.464732	27610.540811	337-01-52	90-03-15	13.946
91-116	-3783.467	15.768	-22554.544	1.523	-355640.049792	-5762.220241	67-11-55	89-49-57	7.555
91-117	-3780.539	15.837	-22547.579	1.531	-357086.008623	-5788.005209	337-10-17	270-01-38	14.006
91-118	-3767.630	13.433	-22553.013	-6.788	-302954.623629	25574.672440	291-09-23	226-00-54	1.452
91-37	-3767.106	1.513	-22554.367	1.014	-34124.757271	-3819.845484	67-19-55	43-49-28	2.566
合計				倍面積	-328.128624	328.128624			79.467
				面 積	164.06	164.06			

面積（座標法）計算書

地番 = 1-38
測点名

	[1] X(i)	[2] X(i+1)-X(i-1)	[3] Y(i)	[4] Y(i+1)-Y(i-1)	[2]*[3]	[1]*[4]	方向角	夾 角	距 離
91-39	-3765.739	-12.768	-22551.094	6.445	287932.368192	-24270.187855	157-08-54	90-10-57	14.266
91-120	-3778.885	-13.522	-22545.554	4.632	304860.981188	-17503.795320	247-30-21	89-38-33	0.983
91-119	-3779.261	12.768	-22546.462	-6.445	-287873.226816	24357.337145	337-09-23	90-20-58	14.263
91-38	-3766.117	13.522	-22551.999	-4.632	-304948.130478	17444.653944	67-19-51	89-49-32	0.981
合計				倍面積	-28.007914	28.007914			30.493
				面 積	14.00	14.00			

面積（座標法）計算書

地番 = 1-39
測点名

	[1] X(i)	[2] X(i+1)-X(i-1)	[3] Y(i)	[4] Y(i+1)-Y(i-1)	[2]*[3]	[1]*[4]	方向角	夾 角	距 離
91-40	-3762.565	-10.163	-22543.494	13.224	229109.529522	-49756.159560	157-08-08	90-11-51	14.474
91-121	-3775.902	-12.276	-22537.870	8.298	276674.892120	-31332.434796	68-21-27	268-46-41	2.877
91-122	-3774.841	-11.918	-22535.196	8.107	268574.465928	-30602.635987	157-17-09	91-04-18	14.070
91-115	-3787.820	-17.113	-22529.763	-4.535	385551.834219	17177.763700	247-28-30	89-48-39	10.791
91-111	-3791.954	-4.254	-22539.731	-10.259	95884.015674	38901.656086	247-35-25	179-53-05	0.315
91-110	-3792.074	13.069	-22540.022	-5.823	-294575.547518	22081.246902	337-14-41	90-20-44	14.302
91-120	-3778.885	26.335	-22545.554	-11.072	-593737.164590	41839.814720	337-08-54	180-05-47	14.266
91-39	-3765.739	16.320	-22551.094	2.060	-368033.854080	-7757.422340	67-19-59	89-48-55	8.236
合計				倍面積	-551.828725	551.828725			79.331
				面 積	275.91	275.91			

面積（座標法）計算書

地番 = 1-40
測点名

	[1] X(i)	[2] X(i+1)-X(i-1)	[3] Y(i)	[4] Y(i+1)-Y(i-1)	[2]*[3]	[1]*[4]	方向角	夾 角	距 離
91-41	-3761.318	-12.145	-22540.493	8.652	273754.287485	-32542.923336	157-07-18	90-18-51	14.535
91-123	-3774.710	-13.523	-22534.842	5.297	304738.668366	-19994.638870	249-41-34	87-25-44	0.377
91-122	-3774.841	-1.192	-22535.196	-3.028	26861.953632	11430.218548	248-21-27	181-20-07	2.877
91-121	-3775.902	12.276	-22537.870	-8.298	-276674.892120	31332.434796	337-08-08	91-13-19	14.474
91-40	-3762.565	14.584	-22543.494	-2.623	-328774.316496	9869.207995	67-26-09	89-41-59	3.250
合計				倍面積	-94.299133	94.299133			35.513
				面 積	47.14	47.14			

面積（座標法）計算書

地番 = 1-41
測点名

	[1] X(i)	[2] X(i+1)-X(i-1)	[3] Y(i)	[4] Y(i+1)-Y(i-1)	[2]*[3]	[1]*[4]	方向角	夾 角	距 離
91-3	-3759.838	1.443	-22536.934	5.515	-32520.795762	-20735.506570	91-05-01	156-20-12	1.956
91-4	-3759.875	-0.632	-22534.978	3.189	14242.106096	-11990.241375	115-45-37	155-19-24	1.369
91-42	-3760.470	-12.429	-22533.745	6.214	280071.916605	-23367.560580	157-10-25	138-35-12	12.840
91-124	-3772.304	-14.240	-22528.764	-1.097	320809.599360	4138.217488	248-24-13	88-46-12	6.537
91-123	-3774.710	10.986	-22534.842	-11.729	-247567.774212	44273.573590	337-07-18	91-16-55	14.535
91-41	-3761.318	14.872	-22540.493	-2.092	-335222.211896	7868.677256	67-25-13	89-42-05	3.854
合計				倍面積	-187.159809	187.159809			41.091
				面 積	93.57	93.57			

面積（座標法）計算書

地番 = 1-42
測点名

	[1] X(i)	[2] X(i+1)-X(i-1)	[3] Y(i)	[4] Y(i+1)-Y(i-1)	[2]*[3]	[1]*[4]	方向角	夾 角	距 離
91-42	-3760.470	11.094	-22533.745	-3.446	-249989.367030	12958.579620	115-44-17	41-26-08	1.704
91-5	-3761.210	-2.521	-22532.210	4.996	56803.701410	-18791.005160	117-13-48	178-30-29	3.892
91-6	-3762.991	-3.613	-22528.749	6.887	81396.370137	-25915.719017	118-08-06	179-05-42	3.885
91-7	-3764.823	-4.135	-22525.323	7.449	93142.210605	-28044.166527	119-47-22	178-20-44	4.636
91-8	-3767.126	-3.613	-22521.300	6.248	81369.456900	-23537.003248	120-29-17	179-18-05	2.582
91-43	-3768.436	-1.837	-22519.075	0.906	41367.540775	-3414.203016	248-13-16	52-16-01	1.420
91-126	-3768.963	-3.133	-22520.394	-7.845	70556.394402	29567.514735	248-13-55	179-59-21	7.027
91-125	-3771.569	-3.341	-22526.920	-8.370	75262.439720	31568.032530	248-16-06	179-57-49	1.985
91-124	-3772.304	11.099	-22528.764	-6.825	-250046.751636	25745.974800	337-10-25	91-05-41	12.840
合計				倍面積 面 積	-138.004717 69.00	138.004717 69.00			39.971

面積（座標法）計算書

地番 = 1-43
測点名

	[1] X(i)	[2] X(i+1)-X(i-1)	[3] Y(i)	[4] Y(i+1)-Y(i-1)	[2]*[3]	[1]*[4]	方向角	夾 角	距 離
91-43	-3768.436	-0.202	-22519.075	2.557	4548.853150	-9635.890852	120-29-31	127-43-45	1.437
91-9	-3769.165	-0.949	-22517.837	1.593	21369.427313	-6004.279845	121-47-14	178-42-17	0.418
91-44	-3769.385	-1.701	-22517.482	0.962	38302.236882	-3626.148370	157-42-48	144-04-26	1.601
91-128	-3770.866	-2.414	-22516.875	-1.790	54355.736250	6749.850140	248-43-56	88-58-52	2.572
91-127	-3771.799	1.903	-22519.272	-3.519	-42854.174616	13272.960681	338-24-54	90-19-02	3.050
91-126	-3768.963	3.363	-22520.394	0.197	-75736.085022	-742.485711	68-13-16	90-11-38	1.420
合計				倍面積	-14.006043	14.006043			10.498
				面 積	7.00	7.00			

面積（座標法）計算書

地番 = 1-44
測点名

	[1] X(i)	[2] X(i+1)-X(i-1)	[3] Y(i)	[4] Y(i+1)-Y(i-1)	[2]*[3]	[1]*[4]	方向角	夾 角	距 離
91-44	-3769.385	0.118	-22517.482	1.585	-2657.062876	-5974.475225	121-52-25	35-50-23	2.581
91-10	-3770.748	-2.374	-22515.290	3.798	53451.298460	-14321.300904	122-11-28	179-40-57	1.898
91-11	-3771.759	-3.351	-22513.684	5.237	75443.355084	-19752.701883	122-47-59	179-23-29	4.320
91-12	-3774.099	-5.042	-22510.053	7.699	113495.687226	-29056.788201	123-35-33	179-12-26	4.884
91-13	-3776.801	-3.244	-22505.985	4.836	73009.415340	-18264.609636	125-12-42	178-22-51	0.940
91-45	-3777.343	-0.591	-22505.217	0.644	13300.583247	-2432.608892	248-26-17	56-46-25	0.133
91-130	-3777.392	-3.237	-22505.341	-7.602	72849.788817	28715.733984	246-54-38	181-31-39	8.129
91-129	-3780.580	6.526	-22512.819	-11.534	-146918.656794	43605.209720	337-20-15	89-34-23	10.527
91-128	-3770.866	11.195	-22516.875	-4.663	-252076.415625	17583.548158	337-42-48	179-37-27	1.601
合計				倍面積 面 積	-102.007121 51.00	102.007121 51.00			35.013