


画 地 原 子 一 覧 表

S = 1 : 5 0 0

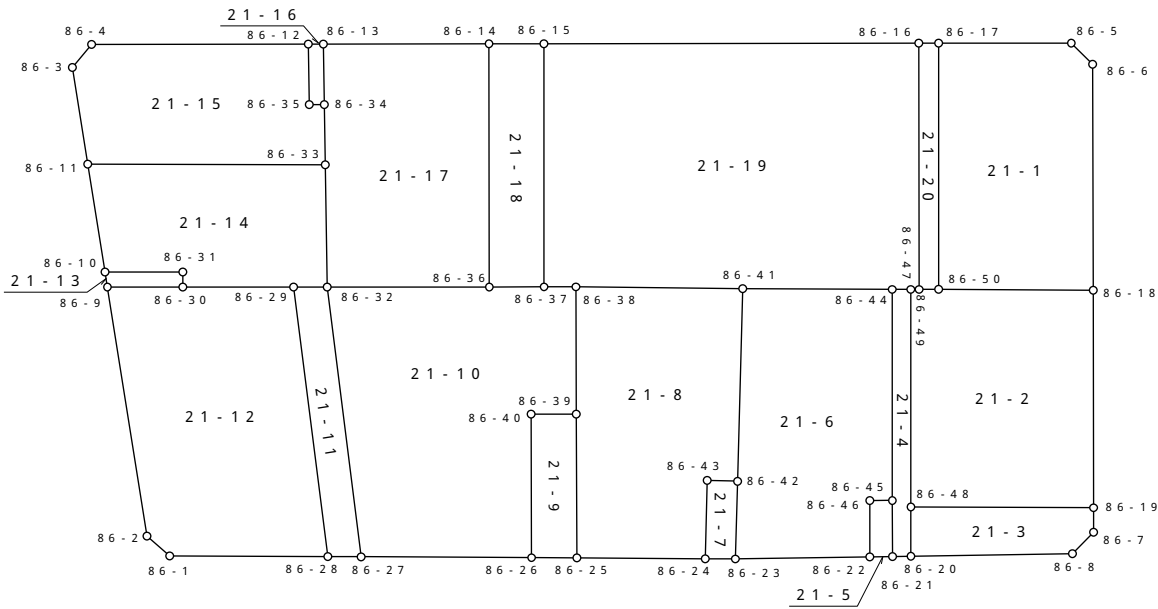

参考資料

※記載内容は換地処分当時のものです。 上尾市

面積（座標法）計算書

地番 = 21-1
測点名

	[1] X(i)	[2] X(i+1)-X(i-1)	[3] Y(i)	[4] Y(i+1)-Y(i-1)	[2]*[3]	[1]*[4]	方向角	夾 角	距 離
86-17	-3877.225	-1.778	-22721.816	18.417	40399.388848	-71406.852825	157-09-06	90-01-36	8.782
86-5	-3885.318	-9.940	-22718.406	2.660	225820.955640	-10334.945880	202-06-01	135-03-05	1.993
86-6	-3887.165	-7.665	-22719.156	-14.508	174142.330740	56394.989820	247-04-39	135-01-22	14.938
86-18	-3892.983	3.625	-22732.914	-17.667	-82406.813250	68777.330661	337-30-45	89-33-54	10.220
86-50	-3883.540	15.758	-22736.823	11.098	-358286.856834	-43099.526920	67-10-42	90-20-03	16.282
合計				倍面積	-330.994856	330.994856			52.215
				面 積	165.49	165.49			

面積（座標法）計算書

地番 = 21-2
測点名

	[1] X(i)	[2] X(i+1)-X(i-1)	[3] Y(i)	[4] Y(i+1)-Y(i-1)	[2]*[3]	[1]*[4]	方向角	夾 角	距 離
86-47	-3881.841	5.074	-22737.542	13.465	-115370.288108	-52268.989065	156-57-03	90-11-38	0.554
86-49	-3882.351	-1.699	-22737.325	0.719	38630.715175	-2791.410369	157-06-37	179-50-26	1.291
86-50	-3883.540	-10.632	-22736.823	4.411	241737.902136	-17130.294940	157-30-45	179-35-52	10.220
86-18	-3892.983	-15.044	-22732.914	-9.341	341993.958216	36364.354203	247-05-07	90-25-38	14.385
86-19	-3898.584	5.558	-22746.164	-17.876	-126423.179512	69691.087584	337-29-00	89-36-07	12.080
86-48	-3887.425	16.743	-22750.790	8.622	-380916.476970	-33517.378350	67-08-41	90-20-19	14.377
合計				倍面積	-347.369063	347.369063			52.907
				面 積	173.68	173.68			

面積（座標法）計算書

地番 = 21-3
測点名

	[1] X(i)	[2] X(i+1)-X(i-1)	[3] Y(i)	[4] Y(i+1)-Y(i-1)	[2]*[3]	[1]*[4]	方向角	夾 角	距 離
86-48	-3887.425	-9.896	-22750.790	7.639	225141.817840	-29696.039575	157-29-00	89-46-27	12.080
86-19	-3898.584	-11.787	-22746.164	3.139	268109.035068	-12237.655176	247-06-16	90-22-44	1.614
86-7	-3899.212	0.116	-22747.651	-3.351	-2638.727516	13066.259412	291-45-32	135-20-44	2.007
86-8	-3898.468	10.524	-22749.515	-6.152	-239415.895860	23983.375136	336-19-31	135-26-01	10.679
86-20	-3888.688	11.043	-22753.803	-1.275	-251270.246529	4958.077200	67-15-27	89-04-04	3.267
合計				倍面積	-74.016997	74.016997			29.647
				面 積	37.00	37.00			

面積（座標法）計算書

地番 = 21-4
測点名

	[1] X(i)	[2] X(i+1)-X(i-1)	[3] Y(i)	[4] Y(i+1)-Y(i-1)	[2]*[3]	[1]*[4]	方向角	夾 角	距 離
86-44	-3880.720	4.289	-22738.010	13.328	-97523.324890	-51722.236160	157-20-25	89-50-38	1.215
86-47	-3881.841	-6.705	-22737.542	-12.780	152455.219110	49609.927980	247-08-41	90-11-44	14.377
86-48	-3887.425	-6.847	-22750.790	-16.261	155774.659130	63213.417925	247-15-27	179-53-14	3.267
86-20	-3888.688	-0.145	-22753.803	-3.503	3299.301435	13622.074064	336-19-59	90-55-28	1.221
86-21	-3887.570	2.558	-22754.293	2.933	-58205.481494	-11402.242810	67-11-04	89-08-55	3.714
86-45	-3886.130	6.850	-22750.870	16.283	-155843.459500	-63277.854790	67-11-03	180-00-01	13.952
合計				倍面積	-43.086209	43.086209			37.746
				面 積	21.54	21.54			

面積（座標法）計算書

地番 = 21-5
測点名

	[1] X(i)	[2] X(i+1)-X(i-1)	[3] Y(i)	[4] Y(i+1)-Y(i-1)	[2]*[3]	[1]*[4]	方向角	夾 角	距 離
86-46	-3884.748	0.067	-22751.454	4.025	-1524.347418	-15636.110700	157-05-32	90-04-19	1.500
86-45	-3886.130	-2.822	-22750.870	-2.839	64202.955140	11032.723070	247-11-04	89-54-28	3.714
86-21	-3887.570	-0.067	-22754.293	-4.025	1524.537631	15647.469250	336-19-29	90-51-35	1.499
86-22	-3886.197	2.822	-22754.895	2.839	-64214.313690	-11032.913283	67-09-51	89-09-38	3.734
合計				倍面積	-11.168337	11.168337			10.447
				面 積	5.58	5.58			

面積（座標法）計算書

地番 = 21-6
測点名

	[1] X(i)	[2] X(i+1)-X(i-1)	[3] Y(i)	[4] Y(i+1)-Y(i-1)	[2]*[3]	[1]*[4]	方向角	夾 角	距 離
86-41	-3871.580	-4.525	-22741.789	15.655	102906.595225	-60609.584900	157-32-13	91-13-37	9.890
86-44	-3880.720	-14.550	-22738.010	-9.081	330838.045500	35240.818320	247-11-03	90-21-10	13.952
86-45	-3886.130	-4.028	-22750.870	-13.444	91640.504360	52245.131720	337-05-32	90-05-31	1.500
86-46	-3884.748	-0.067	-22751.454	-4.025	1524.347418	15636.110700	247-09-51	269-55-41	3.734
86-22	-3886.197	6.687	-22754.895	-7.006	-152161.982865	27226.696182	336-20-17	90-49-34	8.883
86-23	-3878.061	10.002	-22758.460	1.230	-227630.116920	-4770.015030	68-44-10	87-36-07	5.145
86-42	-3876.195	6.481	-22753.665	16.671	-147466.502865	-64620.046845	68-45-50	179-58-20	12.741
合計				倍面積	-349.110147	349.110147			55.845
				面 積	174.55	174.55			

面積（座標法）計算書

地番 = 21-7
測点名

	[1] X(i)	[2] X(i+1)-X(i-1)	[3] Y(i)	[4] Y(i+1)-Y(i-1)	[2]*[3]	[1]*[4]	方向角	夾 角	距 離
86-43	-3874.329	0.015	-22754.390	5.559	-341.315850	-21537.394911	158-46-02	89-58-15	2.002
86-42	-3876.195	-3.732	-22753.665	-4.070	84916.677780	15776.113650	248-44-10	90-01-52	5.145
86-23	-3878.061	-0.015	-22758.460	-5.559	341.376900	21558.141099	337-34-18	91-09-52	2.002
86-24	-3876.210	3.732	-22759.224	4.070	-84937.423968	-15776.174700	68-44-17	88-50-01	5.187
合計				倍面積	-20.685138	20.685138			14.336
				面 積	10.34	10.34			

面積（座標法）計算書

地番 = 21-8
測点名

	[1] X(i)	[2] X(i+1)-X(i-1)	[3] Y(i)	[4] Y(i+1)-Y(i-1)	[2]*[3]	[1]*[4]	方向角	夾 角	距 離
86-38	-3861.368	-6.926	-22745.959	11.910	157538.512034	-45988.892880	157-47-16	89-12-31	11.031
86-41	-3871.580	-14.827	-22741.789	-7.706	337192.505503	29834.395480	248-45-50	89-01-26	12.741
86-42	-3876.195	-2.749	-22753.665	-12.601	62549.825085	48843.933195	338-46-02	89-59-48	2.002
86-43	-3874.329	-0.015	-22754.390	-5.559	341.315850	21537.394911	248-44-17	270-01-45	5.187
86-24	-3876.210	5.956	-22759.224	-8.068	-135553.938144	31273.262280	337-34-34	91-09-43	8.478
86-25	-3868.373	11.556	-22762.458	5.525	-263042.964648	-21372.760825	66-59-40	90-34-54	9.516
86-39	-3864.654	7.005	-22753.699	16.499	-159389.661495	-63762.926346	66-59-47	179-59-53	8.409
合計				倍面積	-364.405815	364.405815			57.364
				面 積	182.20	182.20			

面積（座標法）計算書

地番 = 21-9
測点名

	[1] X(i)	[2] X(i+1)-X(i-1)	[3] Y(i)	[4] Y(i+1)-Y(i-1)	[2]*[3]	[1]*[4]	方向角	夾 角	距 離
86-40	-3861.896	0.950	-22754.870	9.905	-21617.126500	-38252.079880	156-59-41	90-00-06	2.996
86-39	-3864.654	-6.477	-22753.699	-7.588	147375.708423	29324.994552	246-59-40	90-00-01	9.516
86-25	-3868.373	-0.950	-22762.458	-9.905	21624.335100	38316.234565	337-31-01	89-28-39	2.997
86-26	-3865.604	6.477	-22763.604	7.588	-147439.863108	-29332.203152	66-59-47	90-31-14	9.489
合計				倍面積	-56.946085	56.946085			24.998
				面 積	28.47	28.47			

面積（座標法）計算書

地番 = 21-10
測点名

	[1] X(i)	[2] X(i+1)-X(i-1)	[3] Y(i)	[4] Y(i+1)-Y(i-1)	[2]*[3]	[1]*[4]	方向角	夾 角	距 離
86-32	-3846.202	-0.895	-22752.341	19.729	20363.345195	-75881.719258	157-11-06	82-48-02	10.728
86-36	-3856.091	-13.226	-22748.181	5.565	300867.441906	-21459.146415	157-10-02	180-01-04	3.621
86-37	-3859.428	-5.277	-22746.776	2.222	120034.736952	-8575.649016	157-09-45	180-00-17	2.105
86-38	-3861.368	-5.226	-22745.959	-6.923	118870.381734	26732.250664	246-59-47	90-09-58	8.409
86-39	-3864.654	-0.528	-22753.699	-8.911	12013.953072	34437.931794	336-59-41	90-00-06	2.996
86-40	-3861.896	-0.950	-22754.870	-9.905	21617.126500	38252.079880	246-59-47	269-59-54	9.489
86-26	-3865.604	6.700	-22763.604	-13.040	-152516.146800	50407.476160	337-31-27	89-28-20	11.264
86-27	-3855.196	19.402	-22767.910	11.263	-441742.989820	-43421.072548	59-59-08	97-32-19	17.980
合計				倍面積	-492.151261	492.151261			66.592
				面 積	246.07	246.07			

面積（座標法）計算書

地番 = 21-11
測点名

	[1] X(i)	[2] X(i+1)-X(i-1)	[3] Y(i)	[4] Y(i+1)-Y(i-1)	[2]*[3]	[1]*[4]	方向角	夾 角	距 離
86-29	-3844.163	6.954	-22753.197	16.415	-158225.731938	-63101.935645	157-13-36	82-44-45	2.211
86-32	-3846.202	-11.033	-22752.341	-14.713	251026.578253	56589.170026	239-59-08	97-14-28	17.980
86-27	-3855.196	-6.954	-22767.910	-16.415	158328.046140	63283.042340	337-28-33	82-30-35	2.208
86-28	-3853.156	11.033	-22768.756	14.713	-251207.684948	-56691.484228	59-58-21	97-30-12	17.971
合計				倍面積	-78.792493	78.792493			40.370
				面 積	39.39	39.39			

面積（座標法）計算書

地番 = 21-12
測点名

	[1] X(i)	[2] X(i+1)-X(i-1)	[3] Y(i)	[4] Y(i+1)-Y(i-1)	[2]*[3]	[1]*[4]	方向角	夾 角	距 離
86-9	-3832.815	4.199	-22757.970	16.089	-95560.716030	-61666.160535	157-16-01	80-54-31	4.979
86-30	-3837.407	-11.348	-22756.046	4.773	258235.610008	-18315.943611	157-08-06	180-07-55	7.332
86-29	-3844.163	-15.749	-22753.197	-12.710	358340.099553	48859.311730	239-58-21	97-09-45	17.971
86-28	-3853.156	0.664	-22768.756	-19.562	-15118.453984	75375.437672	337-29-06	82-29-15	10.454
86-1	-3843.499	11.550	-22772.759	-3.379	-263025.366450	12987.183121	18-14-39	139-14-27	1.993
86-2	-3841.606	10.684	-22772.135	14.789	-243297.490340	-56813.511134	58-10-32	140-04-07	16.671
合計				倍面積	-426.317243	426.317243			59.400
				面 積	213.15	213.15			

面積（座標法）計算書

地番 = 21-13
測点名

	[1] X(i)	[2] X(i+1)-X(i-1)	[3] Y(i)	[4] Y(i+1)-Y(i-1)	[2]*[3]	[1]*[4]	方向角	夾 角	距 離
86-10	-3832.287	-4.209	-22757.121	2.838	95784.722289	-10876.030506	157-13-23	80-53-57	5.138
86-31	-3837.024	-5.120	-22755.132	1.075	116506.275840	-4124.800800	247-15-52	89-57-31	0.991
86-30	-3837.407	4.209	-22756.046	-2.838	-95780.197614	10890.561066	337-16-01	89-59-51	4.979
86-9	-3832.815	5.120	-22757.970	-1.075	-116520.806400	4120.276125	58-07-20	99-08-41	1.000
合計				倍面積	-10.005885	10.005885			12.108
				面 積	5.00	5.00			

面積（座標法）計算書

地番 = 21-14
測点名

	[1] X(i)	[2] X(i+1)-X(i-1)	[3] Y(i)	[4] Y(i+1)-Y(i-1)	[2]*[3]	[1]*[4]	方向角	夾 角	距 離
86-11	-3828.467	-10.677	-22750.979	12.175	242912.202783	-46611.585725	157-24-18	80-42-56	15.702
86-33	-3842.964	-17.735	-22744.946	-1.362	403381.617310	5234.116968	246-21-11	91-03-07	8.073
86-32	-3846.202	-1.199	-22752.341	-8.251	27280.056859	31735.012702	337-13-36	89-07-35	2.211
86-29	-3844.163	8.795	-22753.197	-3.705	-200114.367615	14242.623915	337-08-06	180-05-30	7.332
86-30	-3837.407	7.139	-22756.046	-1.935	-162455.412394	7425.382545	67-15-52	89-52-14	0.991
86-31	-3837.024	5.120	-22755.132	-1.075	-116506.275840	4124.800800	337-13-23	270-02-29	5.138
86-10	-3832.287	8.557	-22757.121	4.153	-194732.684397	-15915.487911	58-07-14	99-06-09	7.233
合計				倍面積	-234.863294	234.863294			46.680
				面 積	117.43	117.43			

面積（座標法）計算書

地番 = 21-15
測点名

	[1] X(i)	[2] X(i+1)-X(i-1)	[3] Y(i)	[4] Y(i+1)-Y(i-1)	[2]*[3]	[1]*[4]	方向角	夾 角	距 離
86-3	-3825.048	2.822	-22745.477	7.389	-64187.736094	-28263.279672	107-33-22	130-35-12	1.979
86-4	-3825.645	-13.782	-22743.590	7.458	313452.157380	-28531.660410	157-05-41	130-27-41	14.314
86-12	-3838.830	-14.798	-22738.019	1.900	336477.205162	-7293.777000	246-16-47	90-48-54	4.010
86-35	-3840.443	-2.529	-22741.690	-3.268	57513.734010	12550.567724	156-15-09	270-01-38	1.001
86-34	-3841.359	-2.521	-22741.287	-3.256	57330.784527	12507.464904	246-18-56	89-56-13	3.996
86-33	-3842.964	12.892	-22744.946	-9.692	-293227.843832	37246.007088	337-24-18	88-54-38	15.702
86-11	-3828.467	17.916	-22750.979	-0.531	-407606.539764	2032.915977	58-08-34	99-15-44	6.478
合計				倍面積	-248.238611	248.238611			47.480
				面 積	124.11	124.11			

面積（座標法）計算書

地番 = 21-16
測点名

	[1] X(i)	[2] X(i+1)-X(i-1)	[3] Y(i)	[4] Y(i+1)-Y(i-1)	[2]*[3]	[1]*[4]	方向角	夾 角	距 離
86-12	-3838.830	0.692	-22738.019	4.060	-15734.709148	-15585.649800	157-06-09	89-10-38	1.000
86-13	-3839.751	-2.529	-22737.630	-3.268	57503.466270	12548.306268	246-15-53	90-50-16	3.995
86-34	-3841.359	-0.692	-22741.287	-4.060	15736.970604	15595.917540	336-15-09	90-00-44	1.001
86-35	-3840.443	2.529	-22741.690	3.268	-57513.734010	-12550.567724	66-16-47	89-58-22	4.010
合計				倍面積	-8.006284	8.006284			10.006
				面 積	4.00	4.00			

面積（座標法）計算書

地番 = 21-17
測点名

	[1] X(i)	[2] X(i+1)-X(i-1)	[3] Y(i)	[4] Y(i+1)-Y(i-1)	[2]*[3]	[1]*[4]	方向角	夾 角	距 離
86-13	-3839.751	-8.485	-22737.630	7.917	192928.790550	-30399.308667	157-07-00	89-08-53	10.955
86-14	-3849.844	-16.340	-22733.370	-10.551	371463.265800	40619.704044	247-07-51	89-59-09	16.075
86-36	-3856.091	3.642	-22748.181	-18.971	-82848.875202	73153.902361	337-11-06	89-56-45	10.728
86-32	-3846.202	13.127	-22752.341	3.235	-298669.980307	-12442.463470	66-21-11	90-49-55	8.073
86-33	-3842.964	4.843	-22744.946	11.054	-110153.773478	-42480.124056	66-18-56	180-02-15	3.996
86-34	-3841.359	3.213	-22741.287	7.316	-73067.755131	-28103.382444	66-15-53	180-03-03	3.995
合計				倍面積	-348.327768	348.327768			53.822
				面 積	174.16	174.16			

面積（座標法）計算書

地番 = 21-18
測点名

	[1] X(i)	[2] X(i+1)-X(i-1)	[3] Y(i)	[4] Y(i+1)-Y(i-1)	[2]*[3]	[1]*[4]	方向角	夾 角	距 離
86-14	-3849.844	2.909	-22733.370	16.220	-66131.373330	-62444.469680	157-06-54	90-00-57	3.623
86-15	-3853.182	-9.584	-22731.961	-13.406	217863.114224	51655.757892	247-08-23	89-58-31	16.078
86-37	-3859.428	-2.909	-22746.776	-16.220	66170.371384	62599.922160	337-10-02	89-58-21	3.621
86-36	-3856.091	9.584	-22748.181	13.406	-218018.566704	-51694.755946	67-07-51	90-02-11	16.075
合計				倍面積	-116.454426	116.454426			39.397
				面 積	58.22	58.22			

面積（座標法）計算書

地番 = 21-19
測点名

	[1] X(i)	[2] X(i+1)-X(i-1)	[3] Y(i)	[4] Y(i+1)-Y(i-1)	[2]*[3]	[1]*[4]	方向角	夾 角	距 離
86-15	-3853.182	-16.590	-22731.961	24.450	377123.232990	-94210.299900	157-07-27	90-00-56	24.785
86-16	-3876.018	-29.169	-22722.326	-5.364	662787.527094	20790.960552	247-06-33	90-00-54	16.281
86-49	-3882.351	-5.823	-22737.325	-15.216	132399.443475	59073.852816	336-57-03	90-09-30	0.554
86-47	-3881.841	1.631	-22737.542	-0.685	-37084.931002	2659.061085	337-20-25	179-36-38	1.215
86-44	-3880.720	10.261	-22738.010	-4.247	-233314.720610	16481.417840	337-32-13	179-48-12	9.890
86-41	-3871.580	19.352	-22741.789	-7.949	-440099.100728	30775.189420	337-47-16	179-44-57	11.031
86-38	-3861.368	12.152	-22745.959	-4.987	-276408.893768	19256.642216	337-09-45	180-37-31	2.105
86-37	-3859.428	8.186	-22746.776	13.998	-186205.108336	-54024.273144	67-08-23	90-01-22	16.078
合計				倍面積	-802.550885	802.550885			81.939
				面 積	401.27	401.27			

面積（座標法）計算書

地番 = 21-20
測点名

	[1] X(i)	[2] X(i+1)-X(i-1)	[3] Y(i)	[4] Y(i+1)-Y(i-1)	[2]*[3]	[1]*[4]	方向角	夾 角	距 離
86-16	-3876.018	5.126	-22722.326	15.509	-116474.643076	-60113.163162	157-05-39	90-00-54	1.310
86-17	-3877.225	-7.522	-22721.816	-14.497	170913.499952	56208.130825	247-10-42	89-54-57	16.282
86-50	-3883.540	-5.126	-22736.823	-15.509	116548.954698	60229.821860	337-06-37	90-04-05	1.291
86-49	-3882.351	7.522	-22737.325	14.497	-171030.158650	-56282.442447	67-06-33	90-00-04	16.281
合計				倍面積	-42.347076	42.347076			35.164
				面 積	21.17	21.17			