


S = 1 : 500

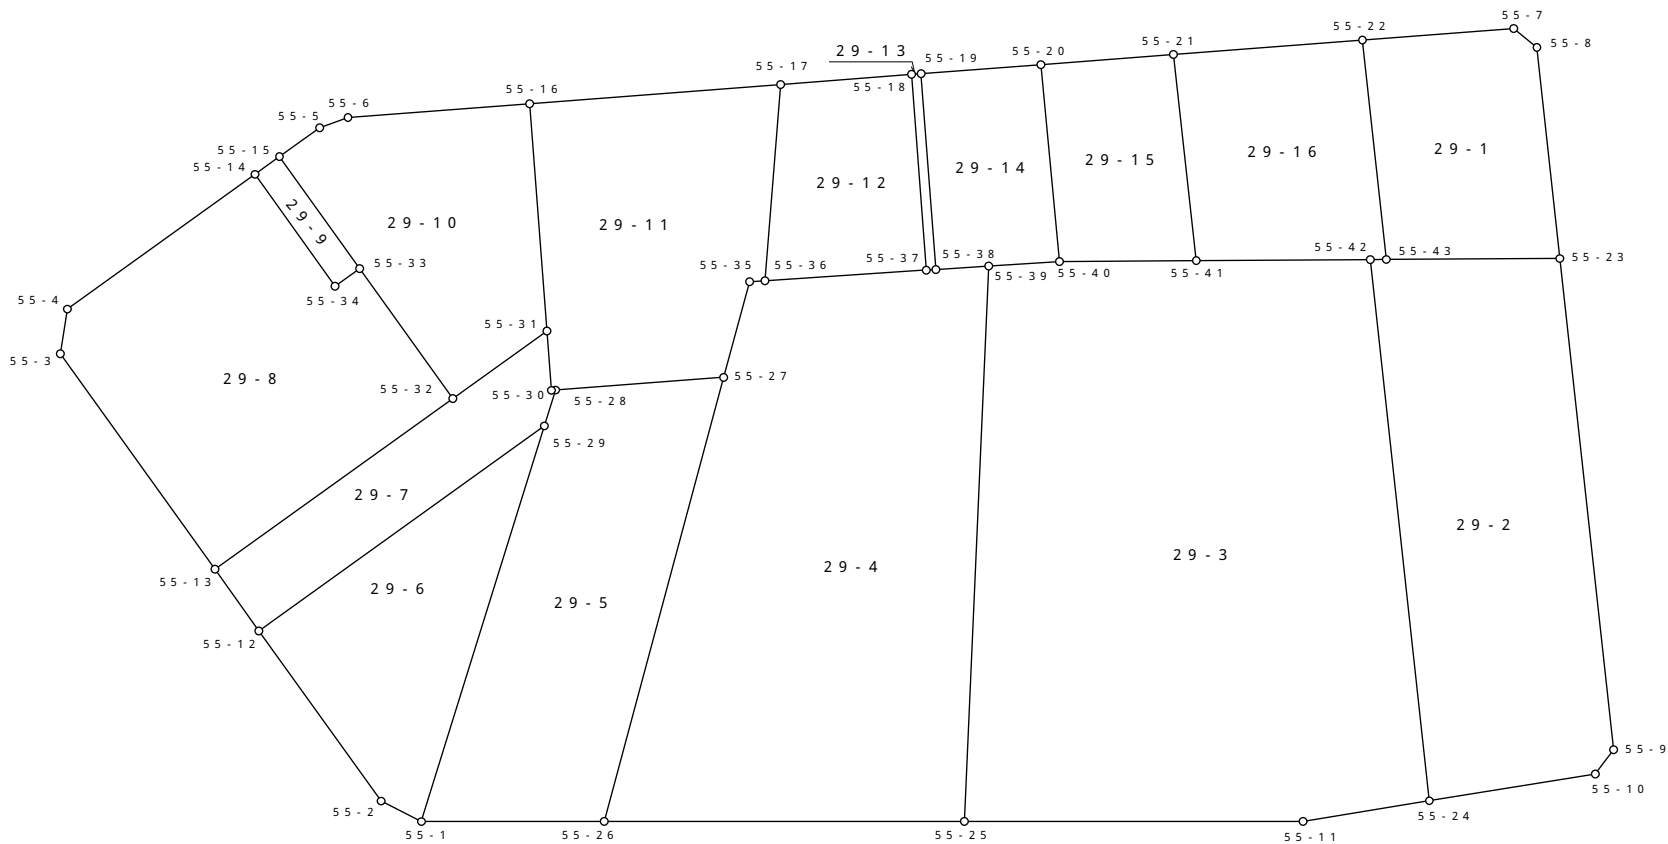

参考資料

※記載内容は換地処分当時のものです。 上尾市

面積（座標法）計算書

地番 = 29-1
測点名

	[1] X(i)	[2] X(i+1)-X(i-1)	[3] Y(i)	[4] Y(i+1)-Y(i-1)	[2]*[3]	[1]*[4]	方向角	夾 角	距 離
55-43	-3788.656	17.591	-22887.522	8.318	-402614.399502	-31514.040608	61-10-29	95-53-12	14.593
55-22	-3781.620	-1.901	-22874.737	17.338	43484.875037	-65565.727560	153-00-12	88-10-17	10.030
55-7	-3790.557	-10.836	-22870.184	3.979	247821.313824	-15082.626303	196-49-06	136-11-06	1.984
55-8	-3792.456	-8.654	-22870.758	-12.871	197923.539732	48812.701176	241-13-09	135-35-57	14.030
55-23	-3799.211	3.800	-22883.055	-16.764	-86955.609000	63689.973204	337-03-41	84-09-28	11.461
合計				倍面積	-340.279909	340.279909			52.098
				面 積	170.13	170.13			

面積（座標法）計算書

地番 = 29-2
測点名

	[1] X(i)	[2] X(i+1)-X(i-1)	[3] Y(i)	[4] Y(i+1)-Y(i-1)	[2]*[3]	[1]*[4]	方向角	夾 角	距 離
55-24	-3805.032	26.797	-22919.471	25.686	-614173.064387	-97736.051952	61-10-25	87-01-52	35.999
55-42	-3787.675	16.376	-22887.933	31.949	-374812.790808	-121012.428575	157-16-06	83-54-19	1.064
55-43	-3788.656	-11.536	-22887.522	4.878	264030.453792	-18481.063968	157-03-41	180-12-25	11.461
55-23	-3799.211	-26.325	-22883.055	-24.158	602396.422875	91781.339338	241-08-56	95-54-45	32.682
55-9	-3814.981	-15.261	-22911.680	-30.564	349655.148480	116601.079284	284-42-31	136-26-25	2.005
55-10	-3814.472	9.949	-22913.619	-7.791	-227967.595431	29718.551352	328-12-17	136-30-14	11.107
合計				倍面積	-871.425479	871.425479			94.318
				面 積	435.71	435.71			

面積（座標法）計算書

地番 = 29-3
測点名

	[1] X(i)	[2] X(i+1)-X(i-1)	[3] Y(i)	[4] Y(i+1)-Y(i-1)	[2]*[3]	[1]*[4]	方向角	夾 角	距 離
55-25	-3777.163	33.306	-22932.546	25.921	-763791.377076	-97907.842123	69-54-54	87-30-18	36.757
55-39	-3764.540	8.418	-22898.024	36.599	-192755.566032	-137778.399460	153-42-49	96-12-05	4.690
55-40	-3768.745	-12.540	-22895.947	5.600	287115.175380	-21104.972000	157-05-15	176-37-34	9.049
55-41	-3777.080	-18.930	-22892.424	8.014	433353.586320	-30269.519120	157-01-44	180-03-31	11.508
55-42	-3787.675	-27.952	-22887.933	-27.047	639763.503216	102445.245725	241-10-25	95-51-19	35.999
55-24	-3805.032	-10.171	-22919.471	-36.012	233113.939541	137026.812384	328-05-37	93-04-48	8.465
55-11	-3797.846	27.869	-22923.945	-13.075	-638867.423205	49656.836450	337-25-12	170-40-25	22.400
合計				倍面積	-2068.161856	2068.161856			128.868
				面 積	1034.08	1034.08			

面積（座標法）計算書

地番 = 29-4
測点名

	[1] X(i)	[2] X(i+1)-X(i-1)	[3] Y(i)	[4] Y(i+1)-Y(i-1)	[2]*[3]	[1]*[4]	方向角	夾 角	距 離
55-26	-3755.185	25.967	-22941.699	21.000	-595727.097933	-78858.885000	82-27-50	74-55-34	30.416
55-27	-3751.196	4.844	-22911.546	36.645	-110983.528824	-137462.577420	82-29-50	179-58-00	6.548
55-35	-3750.341	-0.059	-22905.054	6.946	1351.398186	-26049.868586	153-35-08	108-54-42	1.021
55-36	-3751.255	-10.505	-22904.600	5.204	240612.823000	-19521.531020	153-39-10	179-55-58	10.703
55-37	-3760.846	-10.150	-22899.850	5.024	232433.477500	-18894.490304	153-53-16	179-45-54	0.623
55-38	-3761.405	-3.694	-22899.576	1.826	84591.033744	-6868.325530	153-39-43	180-13-33	3.498
55-39	-3764.540	-15.758	-22898.024	-32.970	360827.062192	124116.883800	249-54-54	83-44-49	36.757
55-25	-3777.163	9.355	-22932.546	-43.675	-214533.967830	164967.594025	337-23-24	92-31-30	23.808
合計				倍面積	-1428.799965	1428.799965			113.374
				面 積	714.39	714.39			

面積（座標法）計算書

地番 = 29-5
測点名

	[1] X(i)	[2] X(i+1)-X(i-1)	[3] Y(i)	[4] Y(i+1)-Y(i-1)	[2]*[3]	[1]*[4]	方向角	夾 角	距 離
55-1	-3744.024	13.702	-22946.349	22.626	-314410.873998	-84712.287024	84-40-40	72-42-15	27.394
55-29	-3741.483	2.771	-22919.073	29.747	-63508.751283	-111297.894801	84-40-56	179-59-44	2.482
55-28	-3741.253	-9.713	-22916.602	7.527	222588.955226	-28160.411331	153-02-48	111-38-08	11.155
55-27	-3751.196	-13.932	-22911.546	-25.097	319203.658872	94143.766012	262-27-50	70-34-58	30.416
55-26	-3755.185	7.172	-22941.699	-34.803	-164537.865228	130691.703555	337-22-55	105-04-55	12.091
合計				倍面積	-664.876411	664.876411			83.538
				面 積	332.43	332.43			

面積（座標法）計算書

地番 = 29-6
測点名

	[1] X(i)	[2] X(i+1)-X(i-1)	[3] Y(i)	[4] Y(i+1)-Y(i-1)	[2]*[3]	[1]*[4]	方向角	夾 角	距 離
55-1	-3744.024	0.441	-22946.349	-27.047	-10119.339909	101264.617128	4-23-29	80-17-11	2.991
55-2	-3741.042	14.761	-22946.120	7.517	-338707.677320	-28121.412714	31-44-46	152-38-43	13.851
55-12	-3729.263	-0.441	-22938.832	27.047	10116.024912	-100865.376361	121-44-05	90-00-41	23.232
55-29	-3741.483	-14.761	-22919.073	-7.517	338308.436553	28124.727711	264-40-40	37-03-25	27.394
合計				倍面積	-402.555764	402.555764			67.468
				面 積	201.27	201.27			

面積（座標法）計算書

地番 = 29-7
測点名

	[1] X(i)	[2] X(i+1)-X(i-1)	[3] Y(i)	[4] Y(i+1)-Y(i-1)	[2]*[3]	[1]*[4]	方向角	夾 角	距 離
55-12	-3729.263	16.465	-22938.832	-17.118	-377687.868880	63837.524034	31-53-15	89-50-50	4.999
55-13	-3725.018	-5.944	-22936.191	19.103	136332.719304	-71159.018854	121-45-18	90-07-57	19.360
55-32	-3735.207	-14.209	-22919.729	22.976	325666.429361	-85820.116032	121-40-48	180-04-30	7.655
55-31	-3739.227	-5.805	-22913.215	3.007	133011.213075	-11243.855589	243-01-29	58-39-19	3.935
55-30	-3741.012	-2.026	-22916.722	-3.387	46429.278772	12670.807644	153-31-48	269-29-41	0.269
55-28	-3741.253	-0.471	-22916.602	-2.351	10793.719542	8795.685803	264-40-56	68-50-52	2.482
55-29	-3741.483	11.990	-22919.073	-22.230	-274799.685270	83173.167090	301-44-05	142-56-51	23.232
合計				倍面積	-254.194096	254.194096			61.932
				面 積	127.09	127.09			

面積（座標法）計算書

地番 = 29-8
測点名

	[1] X(i)	[2] X(i+1)-X(i-1)	[3] Y(i)	[4] Y(i+1)-Y(i-1)	[2]*[3]	[1]*[4]	方向角	夾 角	距 離
55-13	-3725.018	25.095	-22936.191	-7.233	-575583.713145	26943.055194	31-45-49	89-59-29	17.532
55-3	-3710.112	15.618	-22926.962	12.134	-358073.292516	-45018.499008	76-13-43	135-32-06	2.991
55-4	-3709.400	-7.310	-22924.057	15.896	167574.856670	-58964.622400	121-41-44	134-31-59	15.268
55-14	-3717.422	-15.750	-22911.066	8.200	360849.289500	-30482.860400	211-47-49	89-53-55	9.093
55-34	-3725.150	-8.785	-22915.857	-3.090	201315.803745	11510.713500	121-51-24	269-56-25	2.003
55-33	-3726.207	-10.057	-22914.156	-3.872	230447.666892	14427.873504	211-46-00	90-05-24	10.586
55-32	-3735.207	1.189	-22919.729	-22.035	-27251.557781	82305.286245	301-45-18	90-00-42	19.360
合計				倍面積	-720.946635	720.946635			76.833
				面 積	360.47	360.47			

面積（座標法）計算書

地番 = 29-9
測点名

	[1] X(i)	[2] X(i+1)-X(i-1)	[3] Y(i)	[4] Y(i+1)-Y(i-1)	[2]*[3]	[1]*[4]	方向角	夾 角	距 離
55-34	-3725.150	8.785	-22915.857	3.090	-201315.803745	-11510.713500	31-47-49	90-03-35	9.093
55-14	-3717.422	6.676	-22911.066	6.495	-152954.276616	-24144.655890	121-41-24	90-06-25	2.003
55-15	-3718.474	-8.785	-22909.362	-3.090	201258.745170	11490.084660	211-47-47	89-53-37	9.098
55-33	-3726.207	-6.676	-22914.156	-6.495	152974.905456	24201.714465	301-51-24	89-56-23	2.003
合計				倍面積	-36.429735	36.429735			22.197
				面 積	18.21	18.21			

面積（座標法）計算書

地番 = 29-10
測点名

	[1] X(i)	[2] X(i+1)-X(i-1)	[3] Y(i)	[4] Y(i+1)-Y(i-1)	[2]*[3]	[1]*[4]	方向角	夾 角	距 離
55-32	-3735.207	13.020	-22919.729	-0.941	-298414.871580	3514.829787	31-46-00	89-54-48	10.586
55-33	-3726.207	16.733	-22914.156	10.367	-383422.572348	-38629.587969	31-47-47	179-58-13	9.098
55-15	-3718.474	6.009	-22909.362	7.585	-137662.356258	-28204.625290	121-42-13	90-05-34	3.281
55-5	-3720.198	-3.185	-22906.571	4.134	72957.428635	-15379.298532	137-24-35	164-17-38	1.984
55-6	-3721.659	-12.195	-22905.228	6.795	279329.255460	-25288.672905	153-04-23	164-20-12	12.039
55-16	-3732.393	-17.568	-22899.776	-7.987	402303.264768	29810.622891	243-02-45	90-01-38	15.077
55-31	-3739.227	-2.814	-22913.215	-19.953	64477.787010	74608.796331	301-40-48	121-21-57	7.655
合計				倍面積	-432.064313	432.064313			59.720
				面 積	216.03	216.03			

面積（座標法）計算書

地番 = 29-11
測点名

	[1] X(i)	[2] X(i+1)-X(i-1)	[3] Y(i)	[4] Y(i+1)-Y(i-1)	[2]*[3]	[1]*[4]	方向角	夾 角	距 離
55-30	-3741.012	2.026	-22916.722	3.387	-46429.278772	-12670.807644	63-01-29	90-30-19	3.935
55-31	-3739.227	8.619	-22913.215	16.946	-197489.000085	-63364.940742	63-02-45	179-58-44	15.077
55-16	-3732.393	-8.002	-22899.776	20.989	183244.007552	-78339.196677	153-01-43	90-01-02	16.647
55-17	-3747.229	-18.862	-22892.226	-4.824	431793.166812	18076.632696	251-58-38	81-03-05	13.012
55-36	-3751.255	-3.112	-22904.600	-12.828	71279.115200	48121.099140	333-35-08	98-23-30	1.021
55-35	-3750.341	0.059	-22905.054	-6.946	-1351.398186	26049.868586	262-29-50	251-05-18	6.548
55-27	-3751.196	9.088	-22911.546	-11.548	-208220.130048	43318.811408	333-02-48	109-27-02	11.155
55-28	-3741.253	10.184	-22916.602	-5.176	-233382.674768	19364.725528	333-31-48	179-31-00	0.269
合計				倍面積	-556.192295	556.192295			67.664
				面 積	278.09	278.09			

面積（座標法）計算書

地番 = 29-12
測点名

	[1] X(i)	[2] X(i+1)-X(i-1)	[3] Y(i)	[4] Y(i+1)-Y(i-1)	[2]*[3]	[1]*[4]	方向角	夾 角	距 離
55-36	-3751.255	13.617	-22904.600	7.624	-311891.938200	-28599.568120	71-58-38	81-40-32	13.012
55-17	-3747.229	-3.710	-22892.226	16.316	84930.158460	-61139.788364	152-59-53	98-58-45	8.682
55-18	-3754.965	-13.617	-22888.284	-7.624	311669.763228	28627.853160	243-02-52	89-57-01	12.975
55-37	-3760.846	3.710	-22899.850	-16.316	-84958.443500	61361.963336	333-39-10	89-23-42	10.703
合計				倍面積	-250.460012	250.460012			45.372
				面 積	125.23	125.23			

面積（座標法）計算書

地番 = 29-13
測点名

	[1] X(i)	[2] X(i+1)-X(i-1)	[3] Y(i)	[4] Y(i+1)-Y(i-1)	[2]*[3]	[1]*[4]	方向角	夾 角	距 離
55-37	-3760.846	6.440	-22899.850	11.292	-147475.034000	-42467.473032	63-02-52	90-50-24	12.975
55-18	-3754.965	5.320	-22888.284	11.852	-121765.670880	-44503.845180	152-59-14	90-03-38	0.630
55-19	-3755.526	-6.440	-22887.998	-11.292	147398.707120	42407.399592	243-04-47	89-54-27	12.985
55-38	-3761.405	-5.320	-22899.576	-11.852	121825.744320	44580.172060	333-53-16	89-11-31	0.623
合計				倍面積	-16.253440	16.253440			27.213
				面 積	8.12	8.12			

面積（座標法）計算書

地番 = 29-14
測点名

	[1] X(i)	[2] X(i+1)-X(i-1)	[3] Y(i)	[4] Y(i+1)-Y(i-1)	[2]*[3]	[1]*[4]	方向角	夾 角	距 離
55-38	-3761.405	9.014	-22899.576	10.026	-206416.778064	-37711.846530	63-04-47	90-34-56	12.985
55-19	-3755.526	-1.207	-22887.998	15.174	27625.813586	-56986.351524	153-05-35	89-59-12	7.946
55-20	-3762.612	-13.219	-22884.402	-7.949	302508.910038	29909.002788	242-01-18	91-04-17	13.073
55-40	-3768.745	-1.928	-22895.947	-13.622	44143.385816	51337.844390	333-42-49	88-18-29	4.690
55-39	-3764.540	7.340	-22898.024	-3.629	-168071.496160	13661.515660	333-39-43	180-03-06	3.498
合計				倍面積	-210.164784	210.164784			42.192
				面 積	105.08	105.08			

面積（座標法）計算書

地番 = 29-15
測点名

	[1] X(i)	[2] X(i+1)-X(i-1)	[3] Y(i)	[4] Y(i+1)-Y(i-1)	[2]*[3]	[1]*[4]	方向角	夾 角	距 離
55-40	-3768.745	14.468	-22895.947	8.022	-331258.561196	-30232.872390	62-01-18	95-03-57	13.073
55-20	-3762.612	-1.709	-22884.402	15.532	39109.443018	-58440.889584	153-03-02	88-58-16	8.797
55-21	-3770.454	-14.468	-22880.415	-8.022	331033.844220	30246.581988	241-06-44	91-56-18	13.716
55-41	-3777.080	1.709	-22892.424	-15.532	-39123.152616	58665.606560	337-05-15	84-01-29	9.049
合計				倍面積	-238.426574	238.426574			44.635
				面 積	119.21	119.21			

面積（座標法）計算書

地番 = 29-16
測点名

	[1] X(i)	[2] X(i+1)-X(i-1)	[3] Y(i)	[4] Y(i+1)-Y(i-1)	[2]*[3]	[1]*[4]	方向角	夾 角	距 離
55-41	-3777.080	17.221	-22892.424	7.518	-394230.433704	-28396.087440	61-06-44	95-55-00	13.716
55-21	-3770.454	-4.540	-22880.415	17.687	103877.084100	-66688.019898	153-02-47	88-03-57	12.527
55-22	-3781.620	-18.202	-22874.737	-7.107	416365.962874	26875.973340	241-10-29	91-52-18	14.593
55-43	-3788.656	-6.055	-22887.522	-13.196	138583.945710	49995.104576	337-16-06	83-54-23	1.064
55-42	-3787.675	11.576	-22887.933	-4.902	-264950.712408	18567.182850	337-01-44	180-14-22	11.508
合計				倍面積	-354.153428	354.153428			53.408
				面 積	177.07	177.07			