


S = 1 : 5 0 0

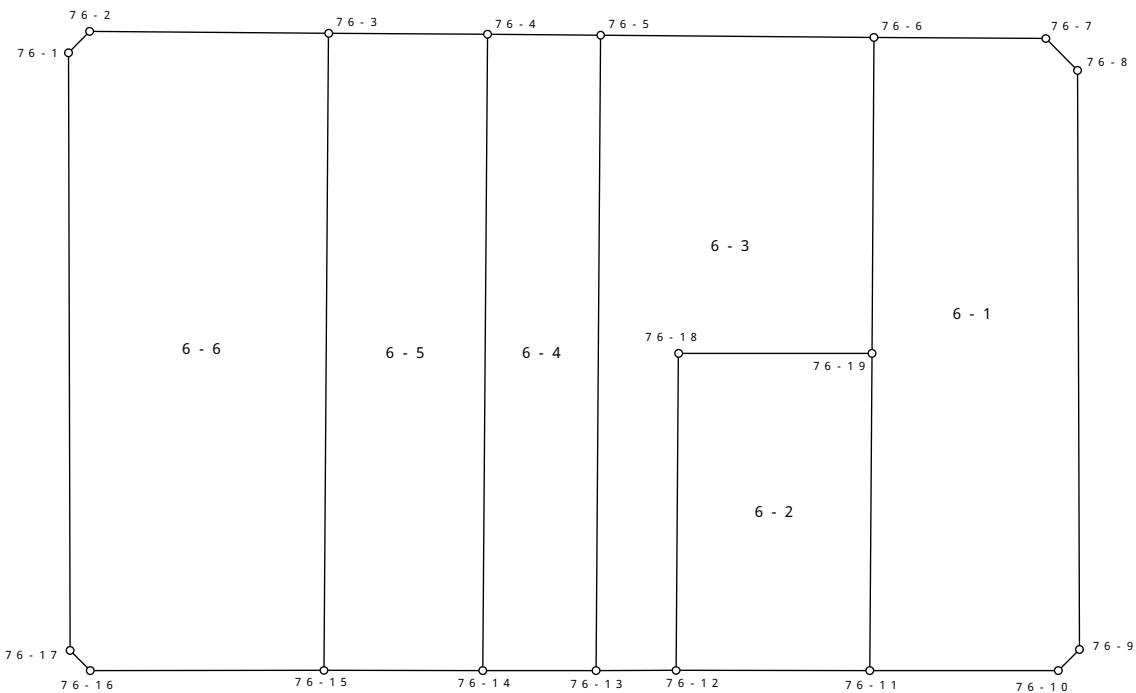

参考資料
※記載内容は換地処分当時のものです。 上尾市

面積（座標法）計算書

地番 = 6-1
測点名

	[1] X(i)	[2] X(i+1)-X(i-1)	[3] Y(i)	[4] Y(i+1)-Y(i-1)	[2]*[3]	[1]*[4]	方向角	夾角	距離
76-6	-3924.343	23.643	-22925.063	2.523	-542017.264509	-9901.117389	67-36-01	89-56-09	11.366
76-7	-3920.012	3.200	-22914.555	13.258	-73326.576000	-51971.519096	112-21-22	135-14-39	2.973
76-8	-3921.143	-33.599	-22911.805	16.533	769813.736195	-64828.257219	156-59-54	135-21-28	35.272
KU14-1	-3953.611	-35.246	-22898.022	14.962	807063.683412	-59153.927782	157-00-12	179-59-42	3.018
76-9	-3956.389	-4.604	-22896.843	0.435	105417.065172	-1721.029215	202-10-06	134-50-06	1.972
76-10	-3958.215	-6.653	-22897.587	-12.244	152337.646311	48464.384460	247-13-49	134-56-17	12.472
76-11	-3963.042	14.560	-22909.087	-19.491	-333556.306720	77243.651622	337-35-58	89-37-51	20.969
76-19	-3943.655	38.699	-22917.078	-15.976	-886868.001522	63003.832280	337-32-10	180-03-48	20.898
合計				倍面積	-1136.017661	1136.017661			108.940
				面積	568.00	568.00			

面積（座標法）計算書

地番 = 6-2
測点名

	[1] X(i)	[2] X(i+1)-X(i-1)	[3] Y(i)	[4] Y(i+1)-Y(i-1)	[2]*[3]	[1]*[4]	方向角	夾 角	距 離
76-18	-3948.610	24.348	-22928.874	3.811	-558272.224152	-15048.152710	67-12-53	90-24-22	12.794
76-19	-3943.655	-14.432	-22917.078	19.787	330739.269696	-78033.101485	157-35-58	89-36-55	20.969
76-11	-3963.042	-24.348	-22909.087	-3.811	557790.450276	15103.153062	247-12-02	90-23-56	12.802
76-12	-3968.003	14.432	-22920.889	-19.787	-330794.270048	78514.875361	337-37-15	89-34-47	20.973
合計				倍面積	-536.774228	536.774228			67.538
				面 積	268.38	268.38			

面積（座標法）計算書

地番 = 6-3
測点名

	[1] X(i)	[2] X(i+1)-X(i-1)	[3] Y(i)	[4] Y(i+1)-Y(i-1)	[2]*[3]	[1]*[4]	方向角	夾 角	距 離
76-5	-3931.219	45.717	-22941.772	0.697	-1048828.990524	-2740.059643	67-37-56	89-57-51	18.068
76-6	-3924.343	-12.436	-22925.063	24.694	285096.083468	-96907.726042	157-32-10	90-05-46	20.898
76-19	-3943.655	-24.267	-22917.078	-3.811	556128.731826	15029.269205	247-12-53	90-19-17	12.794
76-18	-3948.610	-24.348	-22928.874	-3.811	558272.224152	15048.152710	157-37-15	269-35-38	20.973
76-12	-3968.003	-21.450	-22920.889	3.114	491653.069050	-12356.361342	247-06-21	90-30-54	5.288
76-13	-3970.060	36.784	-22925.760	-20.883	-843301.155840	82906.762980	337-35-47	89-30-34	42.012
合計				倍面積	-980.037868	980.037868			120.033
				面 積	490.01	490.01			

面積（座標法）計算書

地番 = 6-4
測点名

	[1] X(i)	[2] X(i+1)-X(i-1)	[3] Y(i)	[4] Y(i+1)-Y(i-1)	[2]*[3]	[1]*[4]	方向角	夾 角	距 離
76-4	-3934.071	41.751	-22948.700	-9.097	-958131.173700	35788.243887	67-37-29	89-59-07	7.492
76-5	-3931.219	-35.989	-22941.772	22.940	825651.432508	-90182.163860	157-35-47	90-01-42	42.012
76-13	-3970.060	-41.751	-22925.760	9.097	957173.405760	-36115.635820	247-10-39	90-25-08	7.502
76-14	-3972.970	35.989	-22932.675	-22.940	-825324.040575	91139.931800	337-36-36	89-34-03	42.071
合計				倍面積	-630.376007	630.376007			99.077
				面 積	315.18	315.18			

面積（座標法）計算書

地番 = 6-5
測点名

	[1] X(i)	[2] X(i+1)-X(i-1)	[3] Y(i)	[4] Y(i+1)-Y(i-1)	[2]*[3]	[1]*[4]	方向角	夾 角	距 離
76-3	-3938.072	42.961	-22958.406	-6.345	-986316.080166	24987.066840	67-35-51	90-00-41	10.498
76-4	-3934.071	-34.898	-22948.700	25.731	800863.732600	-101227.580901	157-36-36	89-59-15	42.071
76-14	-3972.970	-42.961	-22932.675	6.345	985210.650675	-25208.494650	247-14-09	90-22-27	10.498
76-15	-3977.032	34.898	-22942.355	-25.731	-800642.304790	102333.010392	337-36-32	89-37-37	42.137
合計				倍面積	-884.001681	884.001681			105.204
				面 積	442.00	442.00			

面積（座標法）計算書

地番 = 6-6
測点名

	[1] X(i)	[2] X(i+1)-X(i-1)	[3] Y(i)	[4] Y(i+1)-Y(i-1)	[2]*[3]	[1]*[4]	方向角	夾 角	距 離
76-1	-3945.928	38.228	-22973.759	-14.673	-878240.859052	57898.601544	22-03-49	134-58-09	1.989
76-2	-3944.085	7.856	-22973.012	15.353	-180475.982272	-60553.537005	67-37-26	134-26-23	15.795
76-3	-3938.072	-32.947	-22958.406	30.657	756410.602482	-120729.473304	157-36-32	90-00-54	42.137
76-15	-3977.032	-44.957	-22942.355	1.809	1031419.453735	-7194.450888	247-09-54	90-26-38	15.453
76-16	-3983.029	-5.281	-22956.597	-15.984	121233.788757	63664.735536	292-20-37	134-49-17	1.883
76-17	-3982.313	37.101	-22958.339	-17.162	-851777.335239	68344.455706	337-01-58	135-18-39	39.518
合計				倍面積	-1430.331589	1430.331589			116.775
				面 積	715.16	715.16			