


S = 1 : 500

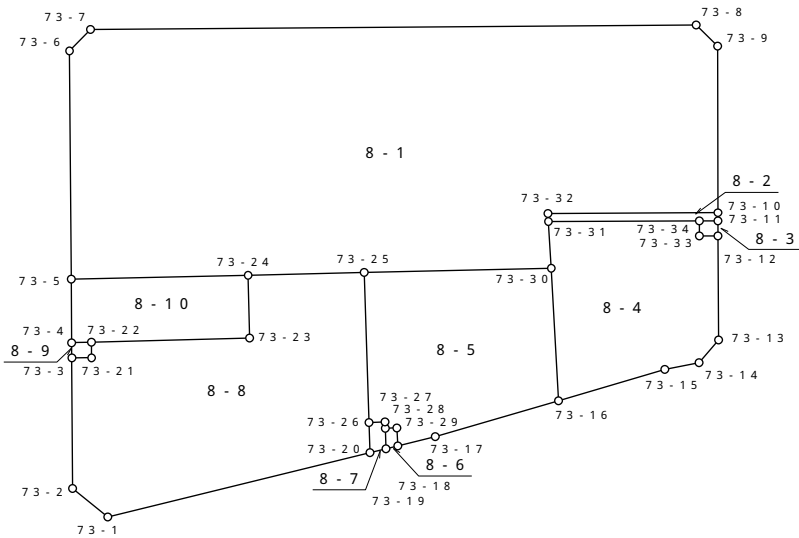

参考資料
※記載内容は換地処分当時のものです。 上尾市

面積（座標法）計算書

地番 = 8-1
測点名

	[1] X(i)	[2] X(i+1)-X(i-1)	[3] Y(i)	[4] Y(i+1)-Y(i-1)	[2]*[3]	[1]*[4]	方向角	夾 角	距 離
73-5	-3975.935	16.539	-23049.529	9.253	-381216.160131	-36789.326555	67-20-23	89-07-01	15.091
73-6	-3970.121	5.071	-23035.603	15.775	-116813.542813	-62628.658775	111-53-32	135-26-51	1.993
73-7	-3970.864	-37.710	-23033.754	17.260	868602.863340	-68537.112640	157-22-10	134-31-22	40.051
73-8	-4007.831	-38.798	-23018.343	14.650	893065.671714	-58714.724150	202-34-07	134-48-03	1.983
73-9	-4009.662	-6.024	-23019.104	-10.942	138667.082496	43873.721604	247-36-57	134-57-10	11.011
73-10	-4013.855	6.198	-23029.285	-14.474	-142735.508430	58096.537270	337-33-08	90-03-49	11.243
73-32	-4003.464	10.159	-23033.578	-4.775	-233998.118902	19116.540600	244-17-50	273-15-18	0.535
73-31	-4003.696	-1.578	-23034.060	-3.280	36347.746680	13132.122880	244-18-35	179-59-15	3.105
73-30	-4005.042	10.009	-23036.858	-7.725	-230575.911722	30938.949450	336-32-37	87-45-58	12.378
73-25	-3993.687	18.382	-23041.785	-7.998	-423554.091870	31941.508626	336-23-36	180-09-01	7.669
73-24	-3986.660	17.752	-23044.856	-7.744	-409092.283712	30872.695040	336-27-24	179-56-12	11.699
合計				倍面積	-1302.253350	1302.253350			116.758
				面 積	651.12	651.12			

面積（座標法）計算書

地番 = 8-2
測点名

	[1] X(i)	[2] X(i+1)-X(i-1)	[3] Y(i)	[4] Y(i+1)-Y(i-1)	[2]*[3]	[1]*[4]	方向角	夾 角	距 離
73-31	-4003.696	9.458	-23034.060	-3.328	-217856.139480	13324.300288	64-17-50	93-15-50	0.535
73-32	-4003.464	-10.159	-23033.578	4.775	233998.118902	-19116.540600	157-33-08	86-44-42	11.243
73-10	-4013.855	-10.595	-23029.285	3.798	243995.274575	-15244.621290	247-36-09	89-56-59	0.535
73-11	-4014.059	0.933	-23029.780	-0.965	-21486.784740	3873.566935	337-32-29	90-03-40	1.230
73-34	-4012.922	10.363	-23030.250	-4.280	-238662.480750	17175.306160	337-33-40	179-58-49	9.982
合計				倍面積	-12.011493	12.011493			23.525
				面 積	6.00	6.00			

面積（座標法）計算書

地番 = 8-3
測点名

	[1] X(i)	[2] X(i+1)-X(i-1)	[3] Y(i)	[4] Y(i+1)-Y(i-1)	[2]*[3]	[1]*[4]	方向角	夾 角	距 離
73-33	-4013.304	1.519	-23031.174	0.454	-34984.353306	-1822.040016	67-32-20	90-00-09	1.000
73-34	-4012.922	-0.755	-23030.250	1.394	17387.838750	-5594.013268	157-32-29	89-59-51	1.230
73-11	-4014.059	-1.519	-23029.780	-0.454	34982.235820	1822.382786	247-32-20	90-00-09	1.000
73-12	-4014.441	0.755	-23030.704	-1.394	-17388.181520	5596.130754	337-32-29	89-59-51	1.230
合計				倍面積	-2.460256	2.460256			4.460
				面 積	1.23	1.23			

面積（座標法）計算書

地番 = 8-4
測点名

	[1] X(i)	[2] X(i+1)-X(i-1)	[3] Y(i)	[4] Y(i+1)-Y(i-1)	[2]*[3]	[1]*[4]	方向角	夾 角	距 離
73-16	-4008.790	9.475	-23044.782	3.352	-218349.309450	-13437.464080	64-41-10	76-42-46	8.766
73-30	-4005.042	5.094	-23036.858	10.722	-117349.754652	-42942.060324	64-18-35	180-22-35	3.105
73-31	-4003.696	-7.880	-23034.060	6.608	181508.392800	-26456.423168	157-33-40	86-44-55	9.982
73-34	-4012.922	-9.608	-23030.250	2.886	221274.642000	-11581.292892	247-32-20	90-01-20	1.000
73-33	-4013.304	-1.519	-23031.174	-0.454	34984.353306	1822.040016	157-32-29	269-59-51	1.230
73-12	-4014.441	-3.767	-23030.704	-5.895	86756.661968	23665.129695	247-32-59	89-59-30	6.887
73-13	-4017.071	-2.013	-23037.069	-8.236	46373.619897	33084.596756	288-15-04	139-17-55	1.970
73-14	-4016.454	2.554	-23038.940	-3.141	-58841.452760	12615.682014	326-44-56	141-30-08	2.316
73-15	-4014.517	7.664	-23040.210	-5.842	-176580.169440	23452.808314	321-23-56	185-21-00	7.328
合計				倍面積	-223.016331	223.016331			42.584
				面 積	111.50	111.50			

面積（座標法）計算書

地番 = 8-5
測点名

	[1] X(i)	[2] X(i+1)-X(i-1)	[3] Y(i)	[4] Y(i+1)-Y(i-1)	[2]*[3]	[1]*[4]	方向角	夾 角	距 離
73-26	-3997.740	5.020	-23050.853	8.636	-115715.282060	-34524.482640	65-55-03	90-00-37	9.933
73-25	-3993.687	-7.302	-23041.785	13.995	168251.114070	-55891.649565	156-32-37	89-22-26	12.378
73-30	-4005.042	-15.103	-23036.858	-2.997	347925.666374	12003.110874	244-41-10	91-51-27	8.766
73-16	-4008.790	2.888	-23044.782	-13.208	-66553.330416	52948.098320	321-28-16	103-12-54	8.483
73-17	-4002.154	8.706	-23050.066	-6.787	-200673.874596	27162.619198	324-01-02	177-27-14	2.558
73-18	-4000.084	2.574	-23051.569	-0.416	-59334.738606	1664.034944	65-07-29	78-53-33	1.198
73-29	-3999.580	1.209	-23050.482	0.772	-27868.032738	-3087.675760	335-55-28	269-12-01	0.772
73-28	-3998.875	0.873	-23050.797	0.061	-20123.345781	-243.931375	65-55-28	90-00-00	0.412
73-27	-3998.707	1.135	-23050.421	-0.056	-26162.227835	223.927592	335-55-40	269-59-48	1.059
合計				倍面積	-254.051588	254.051588			45.559
				面 積	127.02	127.02			

面積（座標法）計算書

地番 = 8-6
測点名

	[1] X(i)	[2] X(i+1)-X(i-1)	[3] Y(i)	[4] Y(i+1)-Y(i-1)	[2]*[3]	[1]*[4]	方向角	夾 角	距 離
73-19	-3999.432	1.209	-23052.043	0.772	-27869.919987	-3087.561504	65-54-50	78-04-09	1.365
73-28	-3998.875	-0.148	-23050.797	1.561	3411.517956	-6242.243875	155-55-28	89-59-22	0.772
73-29	-3999.580	-1.209	-23050.482	-0.772	27868.032738	3087.675760	245-07-29	90-47-59	1.198
73-18	-4000.084	0.148	-23051.569	-1.561	-3411.632212	6244.131124	323-58-59	101-08-30	0.806
合計				倍面積	-2.001505	2.001505			4.141
				面 積	1.00	1.00			

面積（座標法）計算書

地番 = 8-7
測点名

	[1] X(i)	[2] X(i+1)-X(i-1)	[3] Y(i)	[4] Y(i+1)-Y(i-1)	[2]*[3]	[1]*[4]	方向角	夾 角	距 離
73-20	-3998.556	1.692	-23052.679	1.190	-39005.132868	-4758.281640	65-55-16	78-05-54	2.000
73-26	-3997.740	-0.151	-23050.853	2.258	3480.678803	-9026.896920	155-55-40	89-59-36	1.059
73-27	-3998.707	-1.135	-23050.421	0.056	26162.227835	-223.927592	245-55-28	90-00-12	0.412
73-28	-3998.875	-0.725	-23050.797	-1.622	16711.827825	6486.175250	245-54-50	180-00-38	1.365
73-19	-3999.432	0.319	-23052.043	-1.882	-7353.601717	7526.931024	324-01-10	101-53-40	1.083
合計				倍面積	-4.000122	4.000122			5.919
				面 積	2.00	2.00			

面積（座標法）計算書

地番 = 8-8
測点名

	[1] X(i)	[2] X(i+1)-X(i-1)	[3] Y(i)	[4] Y(i+1)-Y(i-1)	[2]*[3]	[1]*[4]	方向角	夾 角	距 離
73-1	-3984.114	17.306	-23063.169	-9.634	-399131.202714	38382.954276	16-38-26	127-21-59	2.989
73-2	-3981.250	6.182	-23062.313	8.838	-142571.218966	-35186.287500	67-25-41	129-12-45	8.644
73-3	-3977.932	2.107	-23054.331	8.485	-48575.475417	-33752.753020	157-26-38	89-59-03	1.311
73-21	-3979.143	-0.816	-23053.828	1.453	18811.923648	-5781.694779	67-25-23	270-01-15	1.029
73-22	-3978.748	-9.176	-23052.878	5.165	211533.208528	-20550.233420	156-13-54	91-11-29	10.458
73-23	-3988.319	-7.912	-23048.663	8.022	182361.021656	-31994.295018	66-27-13	269-46-41	4.153
73-24	-3986.660	-5.368	-23044.856	6.878	123704.787008	-27420.247480	156-23-36	90-03-37	7.669
73-25	-3993.687	-11.080	-23041.785	-5.997	255302.977800	23950.140939	245-55-03	90-28-33	9.933
73-26	-3997.740	-4.869	-23050.853	-10.894	112234.603257	43551.379560	245-55-16	179-59-47	2.000
73-20	-3998.556	13.626	-23052.679	-12.316	-314115.804054	49246.215696	324-00-25	101-54-51	17.850
合計				倍面積	-445.179254	445.179254			66.036
				面 積	222.58	222.58			

面積（座標法）計算書

地番 = 8-9
測点名

	[1] X(i)	[2] X(i+1)-X(i-1)	[3] Y(i)	[4] Y(i+1)-Y(i-1)	[2]*[3]	[1]*[4]	方向角	夾 角	距 離
73-3	-3977.932	1.596	-23054.331	0.421	-36794.712276	-1674.709372	67-22-48	90-03-50	1.001
73-4	-3977.547	-0.816	-23053.407	1.453	18811.580112	-5779.375791	156-13-41	91-09-07	1.312
73-22	-3978.748	-1.596	-23052.878	-0.421	36792.393288	1675.052908	247-25-23	88-48-18	1.029
73-21	-3979.143	0.816	-23053.828	-1.453	-18811.923648	5781.694779	337-26-38	89-58-45	1.311
合計				倍面積	-2.662524	2.662524			4.653
				面 積	1.33	1.33			

面積（座標法）計算書

地番 = 8-10
測点名

	[1] X(i)	[2] X(i+1)-X(i-1)	[3] Y(i)	[4] Y(i+1)-Y(i-1)	[2]*[3]	[1]*[4]	方向角	夾 角	距 離
73-4	-3977.547	2.813	-23053.407	3.349	-64849.233891	-13320.804903	67-25-42	88-47-59	4.200
73-5	-3975.935	-9.113	-23049.529	8.551	210050.357777	-33998.220185	156-27-24	90-58-18	11.699
73-24	-3986.660	-12.384	-23044.856	0.866	285387.496704	-3452.447560	246-27-13	90-00-11	4.153
73-23	-3988.319	7.912	-23048.663	-8.022	-182361.021656	31994.295018	336-13-54	90-13-19	10.458
73-22	-3978.748	10.772	-23052.878	-4.744	-248325.601816	18875.180512	336-13-41	180-00-13	1.312
合計				倍面積	-98.002882	98.002882			31.822
				面 積	49.00	49.00			