
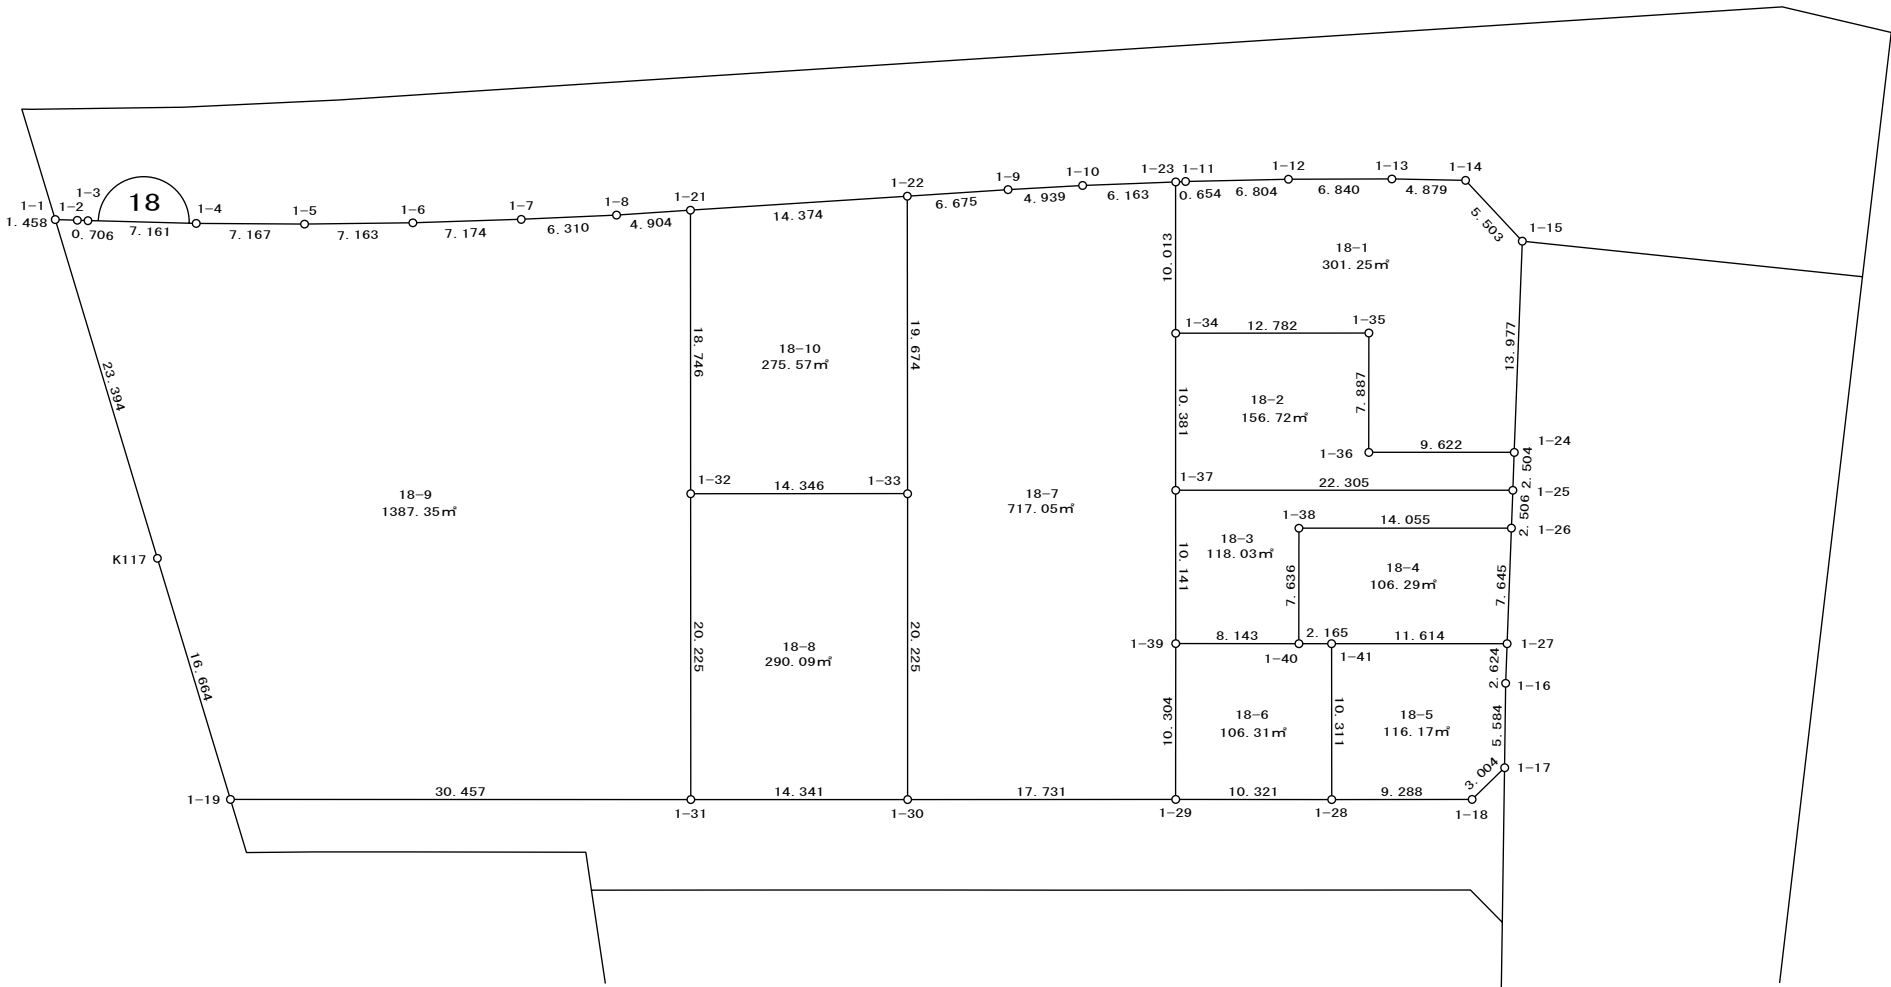


大字久保

18番地1～10

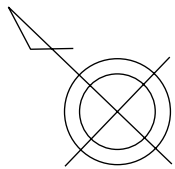

参考資料

※記載内容は換地処分当時のものです。 上尾市

座 標 面 積 計 算 簿

参考資料

※記載内容は換地処分当時のものです。 上尾市

上尾市大字久保									
地 番 :	18-1								
点 名	[1]	[2]	[3]	[4]	[2]*[3]	[1]*[4]	方向角	夾 角	距 離
	X(i)	X(i+1)-X(i-1)	Y(i)	Y(i+1)-Y(i-1)					
1-23	-1232.201	6.477	-23122.867	7.702	-149766.809559	-9490.412102	133-38-10	267-25-05	0.654
1-11	-1232.652	-5.257	-23122.394	5.290	121554.425258	-6520.729080	134-56-04	181-17-54	6.804
1-12	-1237.458	-9.732	-23117.577	9.563	224980.259364	-11833.810854	136-03-58	181-07-54	6.840
1-13	-1242.384	-8.509	-23112.831	8.058	196667.078979	-10011.130272	137-15-03	181-11-05	4.879
1-14	-1245.967	-9.077	-23109.519	3.001	209765.103963	-3739.146967	183-14-24	225-59-21	5.503
1-15	-1251.461	-14.780	-23109.830	-10.757	341563.287400	13461.965977	228-21-52	225-07-28	13.977
1-24	-1260.747	-2.339	-23120.276	-17.104	54078.325564	21563.816688	316-13-01	267-51-09	9.622
1-36	-1253.800	12.403	-23126.934	-0.962	-286843.362402	1206.155600	46-13-58	270-00-57	7.887
1-35	-1248.344	14.671	-23121.238	-3.162	-339211.682698	3947.263728	316-07-54	89-53-56	12.782
1-34	-1239.129	16.143	-23130.096	-1.629	-373389.139728	2018.541141	46-13-05	270-05-11	10.013
合 計				倍面積	-602.513859	602.513859			78.961
				面 積	301.25	301.25			

座 標 面 積 計 算 簿

参考資料

※記載内容は換地処分当時のものです。 上尾市

上尾市大字久保									
地 番 :	18-2								
点 名	[1]	[2]	[3]	[4]	[2]*[3]	[1]*[4]	方向角	夾 角	距 離
	X(i)	X(i+1)-X(i-1)	Y(i)	Y(i+1)-Y(i-1)					
1-34	-1239.129	-2.029	-23130.096	16.350	46930.964784	-20259.759150	136-07-54	269-56-15	12.782
1-35	-1248.344	-14.671	-23121.238	3.162	339211.682698	-3947.263728	226-13-58	270-06-04	7.887
1-36	-1253.800	-12.403	-23126.934	0.962	286843.362402	-1206.155600	136-13-01	89-59-03	9.622
1-24	-1260.747	-8.611	-23120.276	4.787	199088.696636	-6035.195889	228-21-05	272-08-04	2.504
1-25	-1262.411	14.432	-23122.147	-17.312	-333698.825504	21854.859232	316-11-23	267-50-18	22.305
1-37	-1246.315	23.282	-23137.588	-7.949	-538689.323816	9906.957935	46-11-39	270-00-16	10.381
合 計				倍面積	-313.442800	313.442800			65.481
				面 積	156.72	156.72			

座 標 面 積 計 算 簿

参考資料

※記載内容は換地処分当時のものです。 上尾市

上尾市大字久保									
地 番 :	18-3								
点 名	[1]	[2]	[3]	[4]	[2]*[3]	[1]*[4]	方向角	夾 角	距 離
	X(i)	X(i+1)-X(i-1)	Y(i)	Y(i+1)-Y(i-1)					
1-37	-1246.315	-9.072	-23137.588	22.755	209904.198336	-28359.897825	136-11-23	270-01-52	22.305
1-25	-1262.411	-17.763	-23122.147	13.570	410718.697161	-17130.917270	228-18-00	272-06-37	2.506
1-26	-1264.078	8.472	-23124.018	-11.605	-195906.680496	14669.625190	316-10-03	267-52-03	14.055
1-38	-1253.939	4.859	-23133.752	-15.250	-112406.900968	19122.569750	226-15-08	90-05-05	7.636
1-40	-1259.219	0.600	-23139.268	-11.150	-13883.560800	14040.291850	316-13-26	269-58-18	8.143
1-39	-1253.339	12.904	-23144.902	1.680	-298661.815408	-2105.609520	46-09-31	269-56-05	10.141
合 計				倍面積	-236.062175	236.062175			64.786
				面 積	118.03	118.03			

座 標 面 積 計 算 簿

参考資料

※記載内容は換地処分当時のものです。 上尾市

上尾市大字久保									
地 番 :	18-4								
点 名	[1]	[2]	[3]	[4]	[2]*[3]	[1]*[4]	方向角	夾 角	距 離
	X(i)	X(i+1)-X(i-1)	Y(i)	Y(i+1)-Y(i-1)					
1-38	-1253.939	-4.859	-23133.752	15.250	112406.900968	-19122.569750	136-10-03	269-54-55	14.055
1-26	-1264.078	-15.222	-23124.018	4.024	351993.801996	-5086.649872	228-19-29	272-09-26	7.645
1-27	-1269.161	3.297	-23129.728	-13.751	-76258.713216	17452.232911	316-10-58	267-51-29	11.614
1-41	-1260.781	9.942	-23137.769	-9.540	-230035.699398	12027.850740	316-10-45	179-59-47	2.165
1-40	-1259.219	6.842	-23139.268	4.017	-158318.871656	-5058.282723	46-15-08	270-04-23	7.636
合 計				倍面積	-212.581306	212.581306			43.115
				面 積	106.29	106.29			

座 標 面 積 計 算 簿

参考資料

※記載内容は換地処分当時のものです。 上尾市

上尾市大字久保									
地 番 :	18-5								
点 名	[1]	[2]	[3]	[4]	[2]*[3]	[1]*[4]	方向角	夾 角	距 離
	X(i)	X(i+1)-X(i-1)	Y(i)	Y(i+1)-Y(i-1)					
1-41	-1260.781	-1.236	-23137.769	15.476	28598.282484	-19511.846756	136-10-58	270-02-21	11.614
1-27	-1269.161	-10.123	-23129.728	6.080	234142.236544	-7716.498880	228-22-06	272-11-08	2.624
1-16	-1270.904	-5.559	-23131.689	-6.038	128589.059151	7673.718352	226-53-38	178-31-32	5.584
1-17	-1274.720	-3.718	-23135.766	-7.079	86018.777988	9023.742880	271-52-11	224-58-33	3.004
1-18	-1274.622	6.795	-23138.768	-9.438	-157227.928560	12029.882436	316-08-19	224-16-08	9.288
1-28	-1267.925	13.841	-23145.204	0.999	-320352.768564	-1266.657075	46-08-37	270-00-18	10.311
合 計				倍面積	-232.340957	232.340957			42.425
				面 積	116.17	116.17			

座 標 面 積 計 算 簿

参考資料

※記載内容は換地処分当時のものです。 上尾市

上尾市大字久保									
地 番 :	18-6								
点 名	[1]	[2]	[3]	[4]	[2]*[3]	[1]*[4]	方向角	夾 角	距 離
	X(i)	X(i+1)-X(i-1)	Y(i)	Y(i+1)-Y(i-1)					
1-39	-1253.339	1.250	-23144.902	13.073	-28931.127500	-16384.900747	136-13-26	270-00-32	8.143
1-40	-1259.219	-7.442	-23139.268	7.133	172202.432456	-8982.009127	136-10-45	179-57-19	2.165
1-41	-1260.781	-8.706	-23137.769	-5.936	201437.416914	7483.996016	226-08-37	269-57-52	10.311
1-28	-1267.925	0.312	-23145.204	-14.572	-7221.303648	18476.203100	316-15-08	270-06-31	10.321
1-29	-1260.469	14.586	-23152.341	0.302	-337700.045826	-380.661638	46-12-54	269-57-46	10.304
合 計				倍面積	-212.627604	212.627604			41.244
				面 積	106.31	106.31			

座 標 面 積 計 算 簿

参考資料

※記載内容は換地処分当時のものです。 上尾市

上尾市大字久保									
地 番 :	18-7								
点 名	[1]	[2]	[3]	[4]	[2]*[3]	[1]*[4]	方向角	夾 角	距 離
	X(i)	X(i+1)-X(i-1)	Y(i)	Y(i+1)-Y(i-1)					
1-22	-1220.045	9.121	-23135.837	19.114	-211021.969277	-23319.940130	132-27-43	266-18-09	6.675
1-9	-1224.551	-7.875	-23130.913	8.536	182155.939875	-10452.767336	133-00-23	180-32-40	4.939
1-10	-1227.920	-7.650	-23127.301	8.046	176923.852650	-9879.844320	133-59-39	180-59-16	6.163
1-23	-1232.201	-11.209	-23122.867	-2.795	259184.216203	3444.001795	226-13-05	272-13-26	10.013
1-34	-1239.129	-14.114	-23130.096	-14.721	326458.174944	18241.218009	226-11-39	179-58-34	10.381
1-37	-1246.315	-14.210	-23137.588	-14.806	328785.125480	18452.939890	226-09-31	179-57-52	10.141
1-39	-1253.339	-14.154	-23144.902	-14.753	327592.942908	18490.510267	226-12-54	180-03-23	10.304
1-29	-1260.469	5.662	-23152.341	-19.717	-131088.554742	24852.667273	316-10-28	269-57-34	17.731
1-30	-1247.677	26.797	-23164.619	2.314	-620742.295343	-2887.124578	46-10-33	270-00-05	20.225
1-33	-1233.672	27.632	-23150.027	28.782	-639681.546064	-35507.547504	46-09-34	179-59-01	19.674
合 計				倍面積	-1434.113366	1434.113366			116.246
				面 積	717.05	717.05			

座 標 面 積 計 算 簿

参考資料

※記載内容は換地処分当時のものです。 上尾市

上尾市大字久保									
地 番 :	18-8								
点 名	[1]	[2]	[3]	[4]	[2]*[3]	[1]*[4]	方向角	夾 角	距 離
	X(i)	X(i+1)-X(i-1)	Y(i)	Y(i+1)-Y(i-1)					
1-32	-1223.319	3.655	-23159.958	24.519	-84649.646490	-29994.558561	136-11-31	270-01-48	14.346
1-33	-1233.672	-24.358	-23150.027	-4.661	563888.357666	5750.145192	226-10-33	269-59-02	20.225
1-30	-1247.677	-3.655	-23164.619	-24.519	84666.682445	30591.792363	316-11-42	270-01-09	14.341
1-31	-1237.327	24.358	-23174.546	4.661	-564485.591468	-5767.181147	46-09-43	269-58-01	20.225
合 計				倍面積	-580.197847	580.197847			69.137
				面 積	290.09	290.09			

座 標 面 積 計 算 簿

参考資料

※記載内容は換地処分当時のものです。 上尾市

上尾市大字久保									
地 番 :	18-9								
点 名	[1]	[2]	[3]	[4]	[2]*[3]	[1]*[4]	方向角	夾 角	距 離
	X(i)	X(i+1)-X(i-1)	Y(i)	Y(i+1)-Y(i-1)					
1-1	-1180.438	19.300	-23175.969	12.465	-447296.201700	-14714.159670	137-48-30	288-24-11	1.458
1-2	-1181.518	-1.610	-23174.990	1.446	37311.733900	-1708.475028	138-36-56	180-48-26	0.706
1-3	-1182.048	-5.822	-23174.523	5.292	134922.072906	-6255.398016	137-38-34	179-01-38	7.161
1-4	-1187.340	-10.495	-23169.698	9.754	243165.980510	-11581.314360	136-32-57	178-54-23	7.167
1-5	-1192.543	-10.317	-23164.769	9.945	238990.921773	-11859.840135	135-33-15	179-00-18	7.163
1-6	-1197.657	-10.127	-23159.753	10.148	234538.818631	-12153.823236	134-19-41	178-46-26	7.174
1-7	-1202.670	-9.369	-23154.621	9.697	216935.644149	-11662.290990	133-39-29	179-19-48	6.310
1-8	-1207.026	-7.665	-23150.056	8.185	177445.179240	-9879.507810	132-25-48	178-46-19	4.904
1-21	-1210.335	-16.293	-23146.436	-9.902	377124.881748	11984.737170	226-09-46	273-43-58	18.746
1-32	-1223.319	-26.992	-23159.958	-28.110	625133.586336	34387.497090	226-09-43	179-59-57	20.225
1-31	-1237.327	7.977	-23174.546	-35.666	-184863.353442	44130.504782	316-12-24	270-02-41	30.457
1-19	-1215.342	36.509	-23195.624	-12.909	-846849.036616	15688.849878	29-21-20	253-08-56	16.664
K117	-1200.818	34.904	-23187.455	19.655	-809334.929320	-23602.077790	29-24-19	180-02-59	23.394
合 計				倍面積	-2774.701885	2774.701885			151.529
				面 積	1387.35	1387.35			

座 標 面 積 計 算 簿

参考資料

※記載内容は換地処分当時のものです。 上尾市

上尾市大字久保									
地 番 :	18-10								
点 名	[1]	[2]	[3]	[4]	[2]*[3]	[1]*[4]	方向角	夾 角	距 離
	X(i)	X(i+1)-X(i-1)	Y(i)	Y(i+1)-Y(i-1)					
1-21	-1210.335	3.274	-23146.436	24.121	-75781.431464	-29194.490535	132-29-37	266-19-51	14.374
1-22	-1220.045	-23.337	-23135.837	-3.591	539921.028069	4381.181595	226-09-34	273-39-57	19.674
1-33	-1233.672	-3.274	-23150.027	-24.121	75793.188398	29757.402312	316-11-31	270-01-57	14.346
1-32	-1223.319	23.337	-23159.958	3.591	-540483.939846	-4392.938529	46-09-46	269-58-15	18.746
合 計				倍面積	-551.154843	551.154843			67.140
				面 積	275.57	275.57			