


上 尾 市 4 2 9, 4 4 1 ~ 4 4 3, 4 4 6 ~ 4 5 0 番地

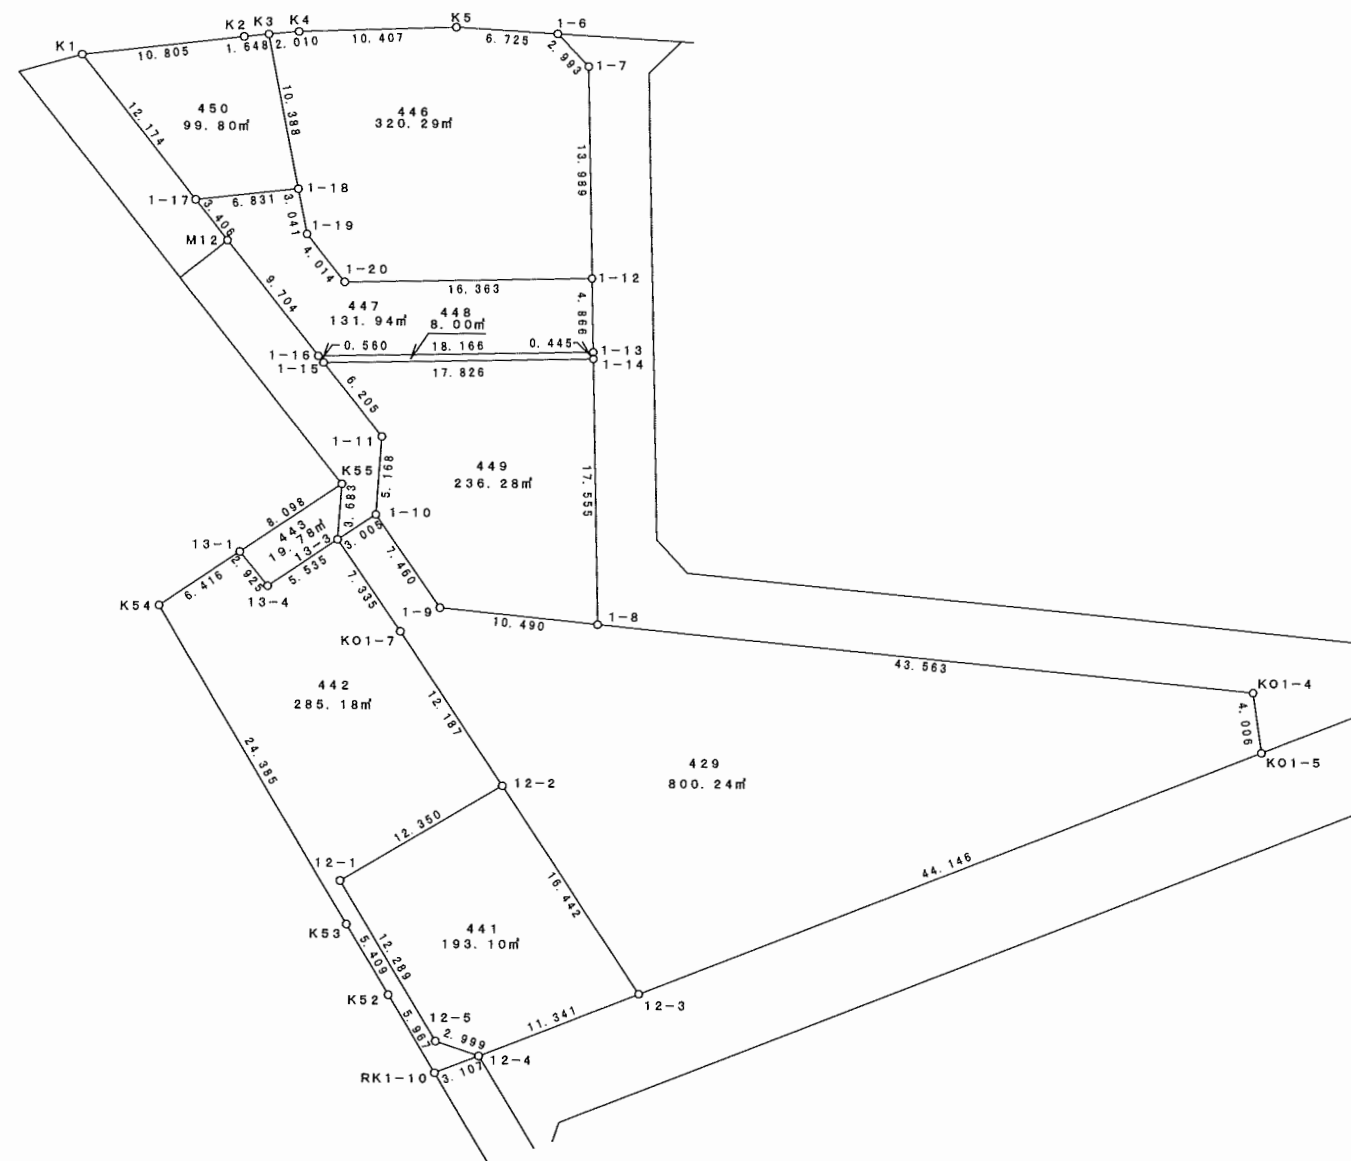

※記載内容は換地処分当時のものです。 上尾市

座標面積計算書

参考資料

※記載内容は換地処分当時のものです。 上尾市

地 番 429

点 名	[1] X座標	[2] Y座標	[3]	[4]	[2]*[3]	[1]*[4]	夾 角	方向角	距 離
K01-7	-4555.998	-21724.341	16.188	-10.911	-351673.632108	49710.494178	181° 02' 02"	325° 22' 26"	7.335
13-3	-4549.962	-21728.509	7.712	-1.674	-167570.261408	7616.636388	89° 16' 32"	56° 05' 54"	3.005
1-10	-4548.286	-21726.015	-4.451	6.750	96702.492765	-30700.930500	90° 53' 00"	145° 12' 54"	7.460
1-9	-4554.413	-21721.759	-7.164	14.695	155614.681476	-66927.099035	229° 32' 31"	95° 40' 23"	10.490
1-8	-4555.450	-21711.320	-5.316	53.791	115417.377120	-245042.210950	180° 02' 10"	95° 38' 13"	43.563
K01-4	-4559.729	-21667.968	-8.246	43.911	178674.064128	-200222.260119	103° 39' 28"	171° 58' 45"	4.006
K01-5	-4563.696	-21667.409	-20.114	-40.528	435818.264626	184957.471488	103° 26' 02"	248° 32' 43"	44.146
12-3	-4579.843	-21708.496	-2.454	-50.189	53272.649184	229857.740327	102° 09' 29"	326° 23' 14"	16.442
12-2	-4566.150	-21717.598	23.845	-15.845	-517856.124310	72350.646750	179° 58' 46"	326° 24' 28"	12.187
					倍 面 積	1600.488527			
					面 積	800.2442635			

座標面積計算書

参考資料

※記載内容は換地処分当時のものです。 上尾市

地 番 441

点 名	[1] X座標	[2] Y座標	[3]	[4]	[2]*[3]	[1]*[4]	夾 角	方向角	距 離
12-1	-4572.493	-21728.195	16.891	4.292	-367010.941745	-19625.139956	90° 02' 05"	59° 05' 48"	12.350
12-2	-4566.150	-21717.598	-7.350	19.699	159624.345300	-89948.588850	92° 42' 34"	146° 23' 14"	16.442
12-3	-4579.843	-21708.496	-17.849	-1.450	387474.945104	6640.772350	77° 53' 05"	248° 30' 09"	11.341
12-4	-4583.999	-21719.048	-3.198	-13.394	69457.515504	61398.082606	139° 52' 27"	288° 37' 42"	2.999
12-5	-4583.041	-21721.890	11.506	-9.147	-249932.066340	41921.076027	139° 29' 49"	329° 07' 53"	12.289
倍 面 積						386.202177			
面 積						193.1010885			

座標面積計算書

参考資料

※記載内容は換地処分当時のものです。 上尾市

地 番 442

点 名	[1] X座標	[2] Y座標	[3]	[4]	[2]*[3]	[1]*[4]	夾 角	方向角	距 離
K54	-4554.429	-21740.267	24.538	-7.186	-533462.671646	32728.126794	93° 17' 37"	55° 52' 35"	6.416
13-1	-4550.830	-21734.956	1.352	7.183	-29385.660512	-32688.611890	95° 40' 28"	140° 12' 07"	2.925
13-4	-4553.077	-21733.084	0.868	6.447	-18864.316912	-29353.687419	264° 27' 07"	55° 45' 00"	5.535
13-3	-4549.962	-21728.509	-2.921	8.743	63468.974789	-39780.317766	90° 22' 34"	145° 22' 26"	7.335
K01-7	-4555.998	-21724.341	-16.188	10.911	351673.632108	-49710.494178	178° 57' 58"	146° 24' 28"	12.187
12-2	-4566.150	-21717.598	-16.495	-3.854	358231.779010	17597.942100	87° 18' 40"	239° 05' 48"	12.350
12-1	-4572.493	-21728.195	-16.891	-4.292	367010.941745	19625.139956	269° 57' 55"	149° 07' 53"	12.289
12-5	-4583.041	-21721.890	-11.506	9.147	249932.066340	-41921.076027	220° 30' 11"	108° 37' 42"	2.999
12-4	-4583.999	-21719.048	-2.095	-0.050	45501.405560	229.199950	40° 05' 27"	248° 32' 15"	3.107
RK1-10	-4585.136	-21721.940	3.994	-5.937	-86757.428360	27221.952432	99° 13' 28"	329° 18' 47"	5.967
K52	-4580.005	-21724.985	9.768	-5.830	-212209.653480	26701.429150	180° 18' 08"	329° 00' 39"	5.409
K53	-4575.368	-21727.770	25.576	-15.282	-555709.445520	69920.773776	179° 50' 27"	329° 10' 12"	24.385
					倍 面 積	570.376878			
					面 積	285.1884390			

座標面積計算書

参考資料

※記載内容は換地処分当時のものです。 上尾市

地 番 443

点 名	[1] X座標	[2] Y座標	[3]	[4]	[2]*[3]	[1]*[4]	夾 角	方向角	距 離
13-1	-4550.830	-21734.956	6.789	4.832	-147558.616284	-21989.610560	84° 19' 11"	55° 52' 56"	8.098
K55	-4546.288	-21728.252	0.868	6.447	-18860.122736	-29309.918736	51° 52' 51"	184° 00' 05"	3.683
13-3	-4549.962	-21728.509	-6.789	-4.832	147514.847601	21985.416384	128° 15' 05"	235° 45' 00"	5.535
13-4	-4553.077	-21733.084	-0.868	-6.447	18864.316912	29353.687419	95° 32' 53"	320° 12' 07"	2.925
					倍 面 積	39.574507			
					面 積	19.7872535			

座標面積計算書

参考資料

※記載内容は換地処分当時のものです。 上尾市

地 番 446

点 名	[1] X座標	[2] Y座標	[3]	[4]	[2]*[3]	[1]*[4]	夾 角	方向角	距 離
K3	-4516.646	-21733.316	10.379	-0.035	-225570.086764	158.082610	84° 10' 43"	84° 31' 09"	2.010
K4	-4516.454	-21731.315	0.576	12.401	-12517.237440	-56008.546054	176° 38' 01"	87° 53' 08"	10.407
K5	-4516.070	-21720.915	-0.007	17.114	152.046405	-77288.021980	174° 33' 09"	93° 19' 59"	6.725
1-6	-4516.461	-21714.201	-2.533	8.804	55002.071133	-39762.922644	137° 37' 45"	135° 42' 14"	2.993
1-7	-4518.603	-21712.111	-16.128	2.391	350172.926208	-10803.979773	136° 56' 12"	178° 46' 02"	13.989
1-12	-4532.589	-21711.810	-14.342	-16.058	311390.779020	72784.314162	90° 00' 50"	268° 45' 12"	16.363
1-20	-4532.945	-21728.169	2.775	-18.870	-60295.668975	85536.672150	127° 28' 56"	321° 16' 16"	4.014
1-19	-4529.814	-21730.680	6.112	-3.111	-132817.916160	14092.251354	152° 39' 05"	348° 37' 11"	3.041
1-18	-4526.833	-21731.280	13.168	-2.636	-286157.495040	11932.731788	179° 55' 19"	348° 41' 52"	10.388
					倍 面 積	640.581613			
					面 積	320.2908065			

座標面積計算書

参考資料

※記載内容は換地処分当時のものです。 上尾市

地 番 447

点 名	[1] X座標	[2] Y座標	[3]	[4]	[2]*[3]	[1]*[4]	夾 角	方向角	距 離
1-17	-4527.614	-21738.066	3.440	4.657	-74778.947040	-21085.098398	57° 52' 55"	83° 26' 05"	6.831
1-18	-4526.833	-21731.280	-2.200	7.386	47808.816000	-33435.188538	94° 48' 54"	168° 37' 11"	3.041
1-19	-4529.814	-21730.680	-6.112	3.111	132817.916160	-14092.251354	207° 20' 55"	141° 16' 16"	4.014
1-20	-4532.945	-21728.169	-2.775	18.870	60295.668975	-85536.672150	232° 31' 04"	88° 45' 12"	16.363
1-12	-4532.589	-21711.810	-4.509	16.460	97898.551290	-74606.414940	89° 56' 34"	178° 48' 38"	4.866
1-13	-4537.454	-21711.709	-5.259	-18.061	114181.877631	81950.956694	90° 03' 12"	268° 45' 26"	18.166
1-16	-4537.848	-21729.871	7.181	-24.228	-156042.203651	109942.981344	127° 26' 41"	321° 18' 45"	9.704
M12	-4530.273	-21735.937	10.234	-8.195	-222445.579258	37125.587235	179° 59' 45"	321° 19' 00"	3.406
					倍 面 積	263.899893			
					面 積	131.9499465			

座標面積計算書

参考資料

※記載内容は換地処分当時のものです。 上尾市

地 番 448

点 名	[1] X座標	[2] Y座標	[3]	[4]	[2]*[3]	[1]*[4]	夾 角	方向角	距 離
1-16	-4537.848	-21729.871	0.831	17.812	-18057.522801	-80828.148576	52° 33' 04"	88° 45' 26"	18.166
1-13	-4537.454	-21711.709	-0.051	18.172	1107.297159	-82454.614088	90° 02' 40"	178° 42' 46"	0.445
1-14	-4537.899	-21711.699	-0.831	-17.812	18042.421869	80829.056988	89° 57' 13"	268° 45' 33"	17.826
1-15	-4538.285	-21729.521	0.051	-18.172	-1108.205571	82469.715020	127° 27' 03"	321° 18' 30"	0.560
倍 面 積						16.009344			
面 積						8.0046720			

座標面積計算書

参考資料

※記載内容は換地処分当時のものです。 上尾市

地 番 449

点 名	[1] X座標	[2] Y座標	[3]	[4]	[2]*[3]	[1]*[4]	夾 角	方向角	距 離
1-15	-4538.285	-21729.521	5.232	13.947	-113688.853872	-63295.460895	52° 35' 38"	88° 45' 33"	17.826
1-14	-4537.899	-21711.699	-17.165	18.201	372681.313335	-82594.299699	89° 59' 46"	178° 45' 47"	17.555
1-8	-4555.450	-21711.320	-16.514	-10.060	358540.738480	45827.827000	83° 05' 24"	275° 40' 23"	10.490
1-9	-4554.413	-21721.759	7.164	-14.695	-155614.681476	66927.099035	130° 27' 29"	325° 12' 54"	7.460
1-10	-4548.286	-21726.015	11.282	-3.887	-245112.901230	17679.187682	141° 07' 15"	4° 05' 39"	5.168
1-11	-4543.131	-21725.646	10.001	-3.506	-217278.185646	15928.217286	222° 44' 28"	321° 21' 11"	6.205
					倍 面 積	472.570409			
					面 積	236.2852045			

座標面積計算書

参考資料

※記載内容は換地処分当時のものです。 上尾市

地 番 450

点 名	[1] X座標	[2] Y座標	[3]	[4]	[2]*[3]	[1]*[4]	夾 角	方向角	距 離
K1	-4518.116	-21745.682	10.793	3.111	-234701.145826	-14055.858876	58° 09' 33"	83° 06' 59"	10.805
K2	-4516.821	-21734.955	1.470	12.366	-31950.383850	-55855.008486	179° 12' 39"	83° 54' 20"	1.648
K3	-4516.646	-21733.316	-10.012	3.675	217593.959792	-16598.674050	95° 12' 28"	168° 41' 52"	10.388
1-18	-4526.833	-21731.280	-10.968	-4.750	238348.679040	21502.456750	85° 15' 47"	263° 26' 05"	6.831
1-17	-4527.614	-21738.066	8.717	-14.402	-189490.721322	65206.696828	122° 09' 33"	321° 16' 32"	12.174
					倍面積	199.612166			
					面積	99.8060830			