
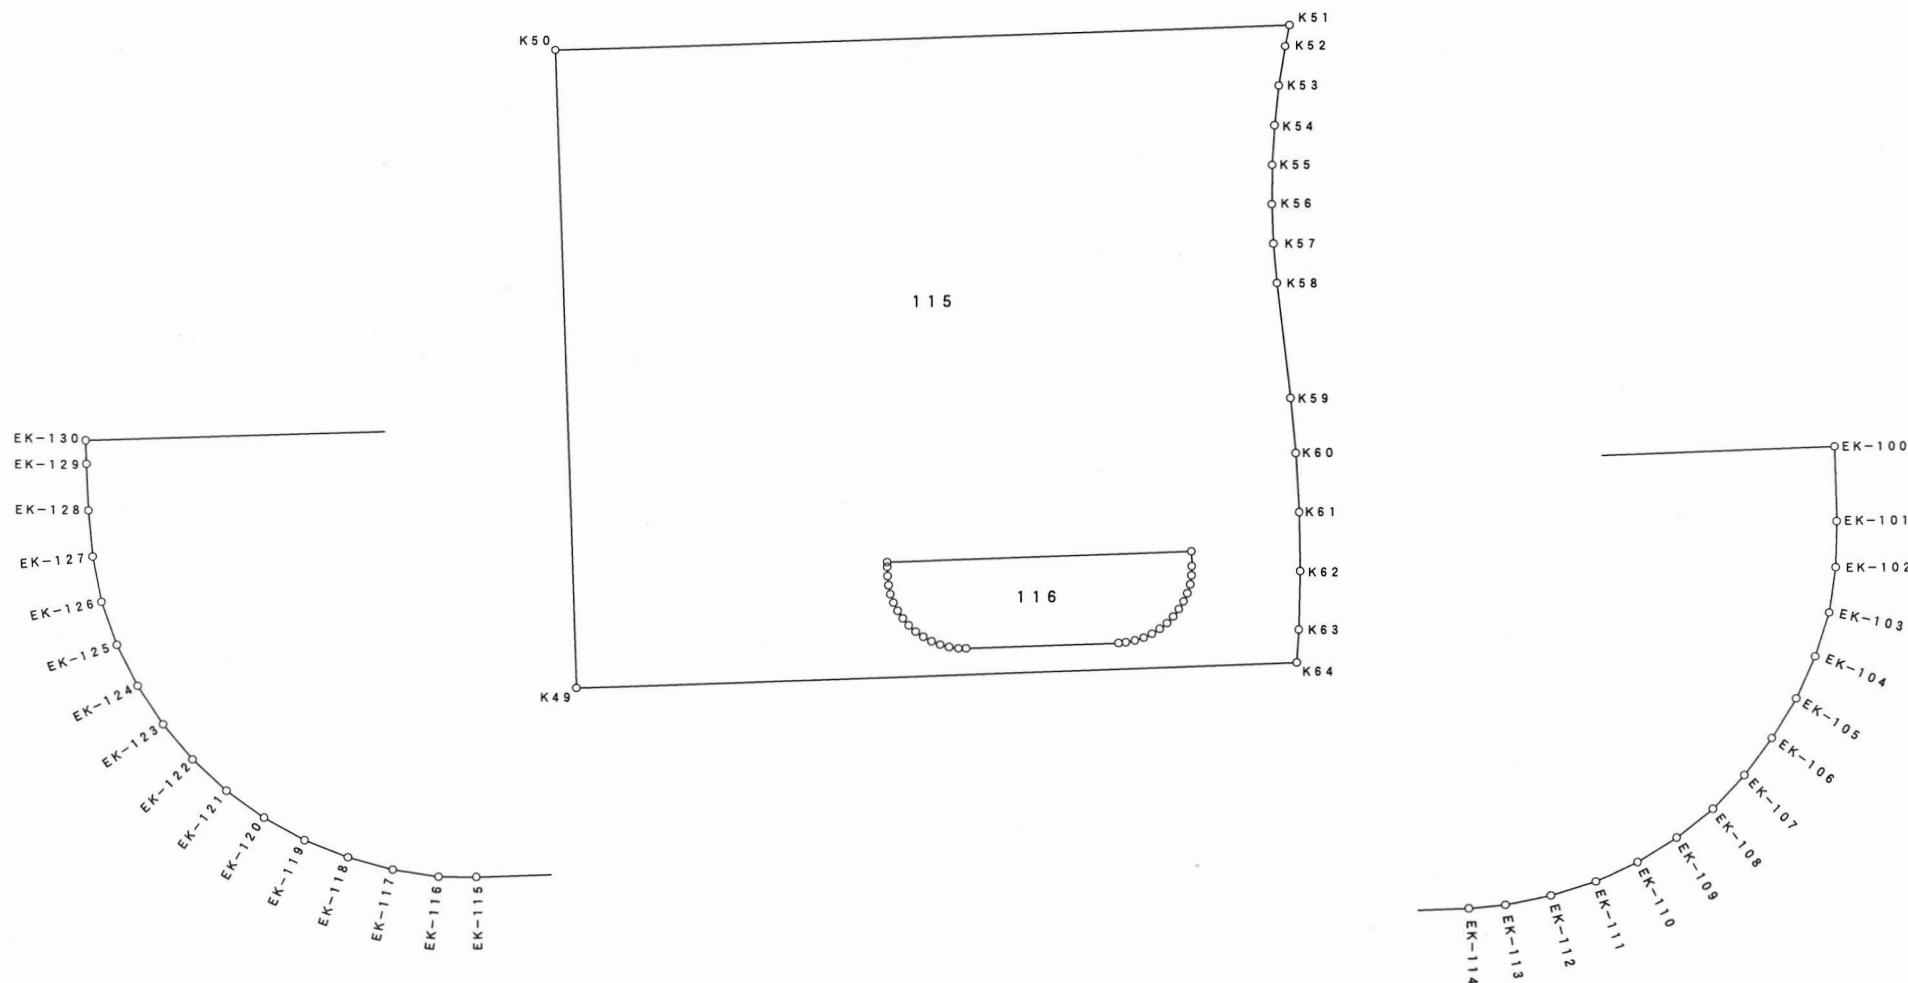


参考資料

※記載内容は換地処分当時のものです。 上尾市

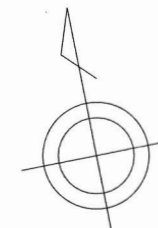

座標面積計算書

参考資料

※記載内容は換地処分当時のものです。 上尾市

地 番 115

点 名	[1] X座標	[2] Y座標	[3]	[4]	[2]*[3]	[1]*[4]	夾 角	方向角	距 離
K50	-3228.378	-18889.140	29.704	32.744	-561083.014560	-105710.009232	58° 59' 07"	99° 09' 32"	48.362
K51	-3236.076	-18841.394	-9.018	47.201	169911.691092	-152746.023276	76° 43' 27"	202° 26' 05"	1.428
K52	-3237.396	-18841.939	-3.782	-1.457	71260.213298	4716.885972	182° 06' 31"	200° 19' 34"	2.625
K53	-3239.858	-18842.851	-4.967	-1.689	93592.440917	5472.120162	183° 05' 36"	197° 13' 58"	2.622
K54	-3242.363	-18843.628	-5.045	-1.439	95066.103260	4665.760357	182° 37' 29"	194° 36' 29"	2.624
K55	-3244.903	-18844.290	-5.114	-1.188	96369.699060	3854.944764	183° 03' 31"	191° 32' 58"	2.627
K56	-3247.477	-18844.816	-5.166	-0.929	97352.319456	3016.906133	182° 42' 43"	188° 50' 15"	2.623
K57	-3250.069	-18845.219	-5.205	-0.676	98089.364895	2197.046644	182° 52' 23"	185° 57' 52"	2.627
K58	-3252.682	-18845.492	-10.254	-0.863	193241.674968	2807.064566	181° 32' 57"	184° 24' 55"	7.663
K59	-3260.323	-18846.082	-11.243	-0.945	211886.499926	3081.005235	178° 47' 12"	185° 37' 43"	3.619
K60	-3263.925	-18846.437	-7.467	-0.879	140726.345079	2868.990075	177° 54' 28"	187° 43' 15"	3.900
K61	-3267.790	-18846.961	-7.706	-1.201	145234.681466	3924.615790	177° 43' 29"	189° 59' 46"	3.900
K62	-3271.631	-18847.638	-7.652	-1.514	144222.125976	4953.249334	177° 36' 33"	192° 23' 13"	3.901
K63	-3275.442	-18848.475	-5.926	-1.393	111696.062850	4562.690706	177° 39' 29"	194° 43' 44"	2.186
K64	-3277.557	-18849.031	5.354	-47.336	-100917.711974	155146.438152	95° 39' 27"	279° 04' 17"	47.372
K49	-3270.088	-18895.811	49.179	-40.109	-929277.089169	131159.959592	89° 59' 05"	9° 05' 12"	42.240
K50	-3228.378	-18889.140	4.308	21.673	-81374.415120	-69968.636394	30° 56' 33"	158° 08' 39"	40.298
EK-130	-3265.780	-18874.138	-37.707	14.953	711687.121566	-48833.208340	149° 01' 02"	189° 07' 37"	0.309
EK-129	-3266.085	-18874.187	-0.914	-0.138	17251.006918	450.719730	180° 48' 45"	188° 18' 52"	0.615
EK-128	-3266.694	-18874.276	-1.215	-0.148	22932.245340	483.470712	182° 45' 13"	185° 33' 39"	0.608
EK-127	-3267.300	-18874.335	-1.218	-0.060	22988.940030	196.038000	185° 28' 02"	180° 05' 37"	0.612
EK-126	-3267.912	-18874.336	-1.215	0.090	22932.318240	-294.112080	188° 40' 32"	171° 25' 05"	0.609
EK-125	-3268.515	-18874.245	-1.189	0.258	22441.477305	-843.276870	187° 19' 29"	164° 05' 36"	0.609
EK-124	-3269.101	-18874.078	-1.150	0.402	21705.189700	-1314.178602	186° 42' 48"	157° 22' 48"	0.611
EK-123	-3269.665	-18873.843	-1.097	0.530	20704.605771	-1732.922450	186° 20' 36"	151° 02' 12"	0.609
EK-122	-3270.198	-18873.548	-1.024	0.660	19326.513152	-2158.330680	187° 39' 47"	143° 22' 25"	0.611
EK-121	-3270.689	-18873.183	-0.932	0.788	17589.806556	-2577.302932	187° 10' 48"	136° 11' 37"	0.611
EK-120	-3271.130	-18872.760	-0.833	0.890	15721.009080	-2911.305700	186° 11' 01"	130° 00' 36"	0.609
EK-119	-3271.522	-18872.293	-0.719	0.981	13569.178667	-3209.363082	187° 32' 46"	122° 27' 50"	0.609
EK-118	-3271.849	-18871.779	-0.597	1.058	11266.452063	-3461.616242	186° 04' 03"	116° 23' 47"	0.607
EK-117	-3272.119	-18871.235	-0.475	1.115	8963.836625	-3648.412685	186° 38' 50"	109° 44' 57"	0.606
EK-116	-3272.324	-18870.664	-0.304	1.059	5736.681856	-3465.391116	188° 16' 53"	101° 28' 04"	0.498
EK-115	-3272.423	-18870.176	-1.688	10.393	31852.857088	-34010.292239	182° 21' 14"	99° 06' 50"	10.031
EK-114	-3274.012	-18860.271	-1.635	10.383	30836.543085	-33994.066596	183° 37' 01"	95° 29' 49"	0.480
EK-113	-3274.058	-18859.793	-0.039	1.085	735.531927	-3552.352930	186° 09' 28"	89° 20' 21"	0.607
EK-112	-3274.051	-18859.186	0.073	1.217	-1376.720578	-3984.520067	185° 30' 52"	83° 49' 29"	0.613
EK-111	-3273.985	-18858.576	0.215	1.196	-4054.593840	-3915.686060	188° 05' 27"	75° 44' 02"	0.604
EK-110	-3273.836	-18857.990	0.366	1.150	-6902.024340	-3764.911400	186° 46' 42"	68° 57' 20"	0.604
EK-109	-3273.619	-18857.426	0.496	1.104	-9353.283296	-3614.075376	186° 16' 46"	62° 40' 34"	0.607
EK-108	-3273.340	-18856.886	0.633	1.029	-11936.408838	-3368.266860	188° 34' 40"	54° 05' 54"	0.603

座標面積計算書

参考資料

※記載内容は換地処分当時のものです。 上尾市

地 番 115

点 名	[1] X座標	[2] Y座標	[3]	[4]	[2]*[3]	[1]*[4]	夾 角	方向角	距 離
EK-107	-3272.986	-18856.397	0.763	0.936	-14387.430911	-3063.514896	186° 33' 23"	47° 32' 31"	0.605
EK-106	-3272.577	-18855.950	0.862	0.861	-16253.828900	-2817.688797	185° 07' 03"	42° 25' 28"	0.613
EK-105	-3272.124	-18855.536	0.950	0.765	-17912.759200	-2503.174860	187° 11' 36"	35° 13' 52"	0.608
EK-104	-3271.627	-18855.185	1.033	0.643	-19477.406105	-2103.656161	186° 39' 02"	28° 34' 50"	0.610
EK-103	-3271.091	-18854.893	1.112	0.492	-20966.641016	-1609.376772	189° 25' 57"	19° 08' 53"	0.609
EK-102	-3270.515	-18854.693	1.173	0.330	-22116.554889	-1079.269950	186° 51' 48"	12° 17' 05"	0.611
EK-101	-3269.918	-18854.563	1.568	0.294	-29563.954784	-961.355892	182° 41' 53"	9° 35' 12"	0.984
EK-100	-3268.947	-18854.399	4.138	-19.575	-78019.503062	63989.637525	270° 28' 18"	279° 06' 54"	19.991
EK-130	-3265.780	-18874.138	40.569	-34.741	-765704.904522	113456.462980	120° 58' 15"	338° 08' 39"	40.298
倍 面 積						3787.707892			
面 積						1893.85			