
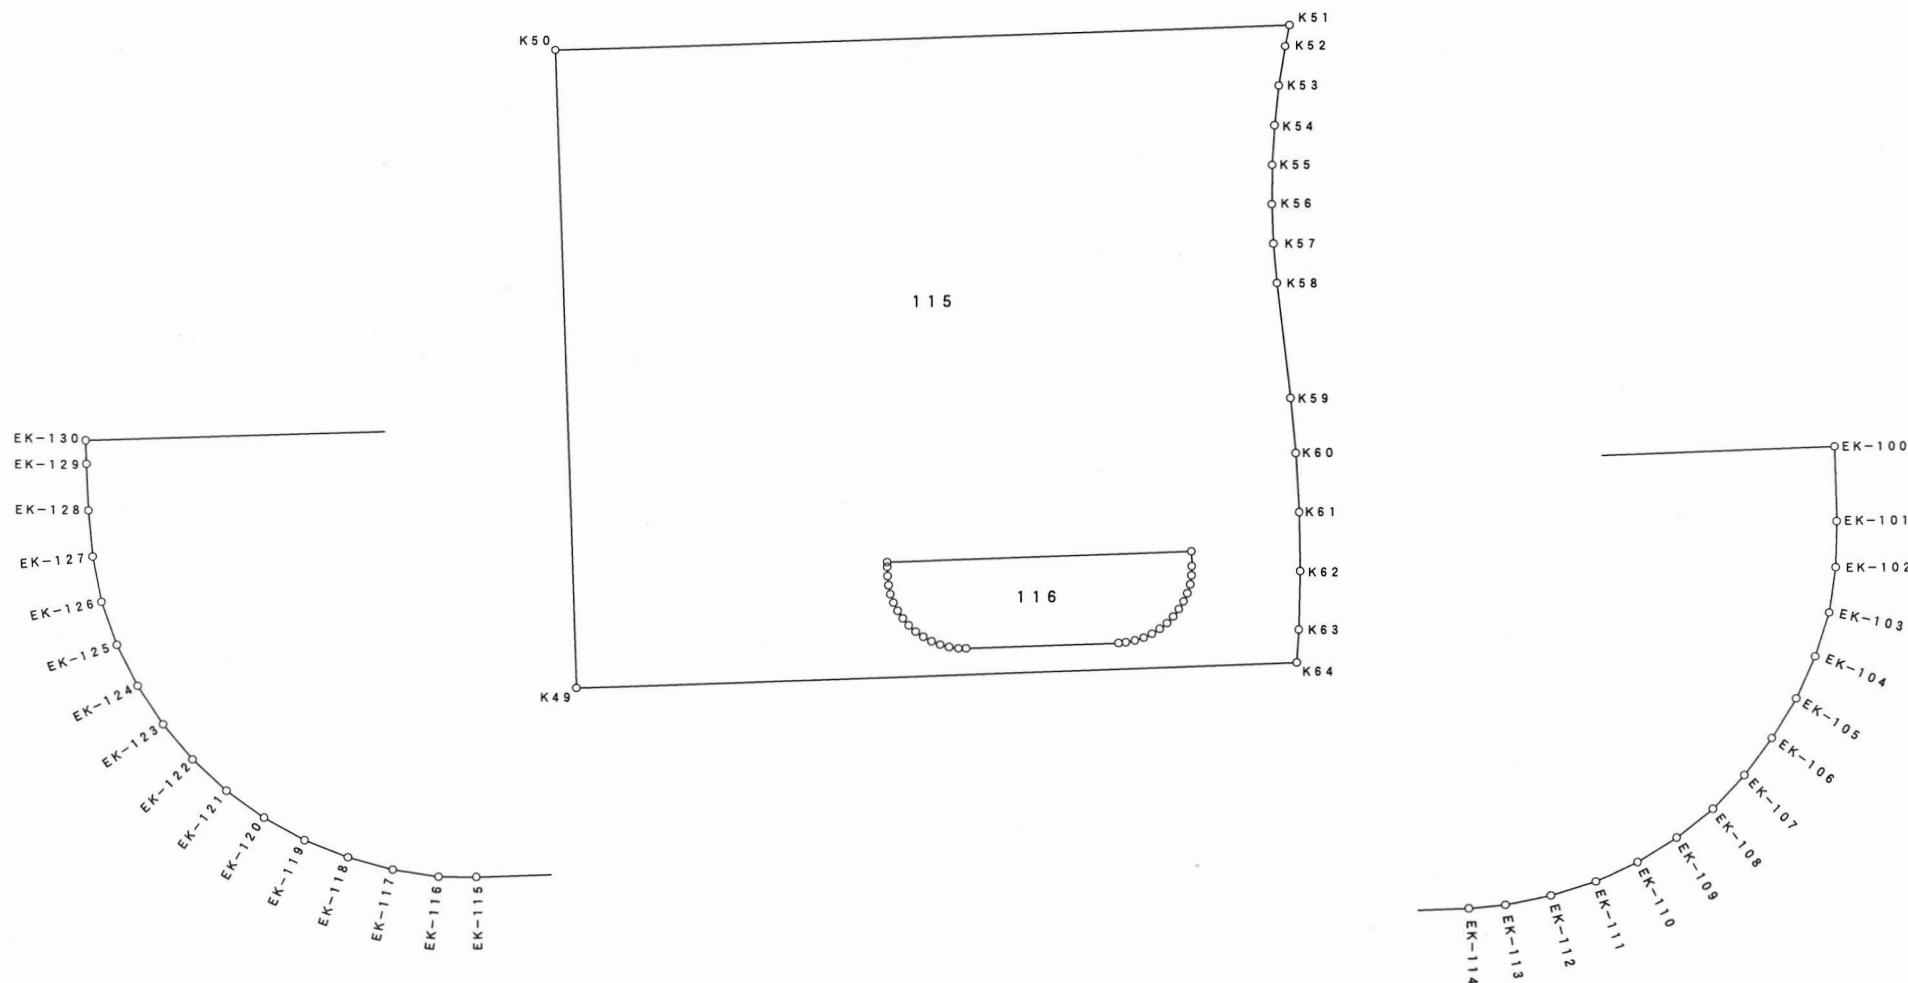


参考資料

※記載内容は換地処分当時のものです。 上尾市

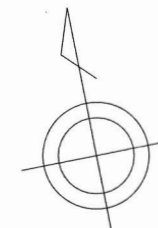

座標面積計算書

参考資料

※記載内容は換地処分当時のものです。 上尾市

地 番 116

点 名	[1] X座標	[2] Y座標	[3]	[4]	[2]*[3]	[1]*[4]	夾 角	方向角	距 離
EK-100	-3268.947	-18854.399	-4.138	19.575	78019.503062	-63989.637525	89° 31' 42"	189° 35' 12"	0.984
EK-101	-3269.918	-18854.563	-1.568	-0.294	29563.954784	961.355892	177° 18' 07"	192° 17' 05"	0.611
EK-102	-3270.515	-18854.693	-1.173	-0.330	22116.554889	1079.269950	173° 08' 12"	199° 08' 53"	0.609
EK-103	-3271.091	-18854.893	-1.112	-0.492	20966.641016	1609.376772	170° 34' 03"	208° 34' 50"	0.610
EK-104	-3271.627	-18855.185	-1.033	-0.643	19477.406105	2103.656161	173° 20' 58"	215° 13' 52"	0.608
EK-105	-3272.124	-18855.536	-0.950	-0.765	17912.759200	2503.174860	172° 48' 24"	222° 25' 28"	0.613
EK-106	-3272.577	-18855.950	-0.862	-0.861	16253.828900	2817.688797	174° 52' 57"	227° 32' 31"	0.605
EK-107	-3272.986	-18856.397	-0.763	-0.936	14387.430911	3063.514896	173° 26' 37"	234° 05' 54"	0.603
EK-108	-3273.340	-18856.886	-0.633	-1.029	11936.408838	3368.266860	171° 25' 20"	242° 40' 34"	0.607
EK-109	-3273.619	-18857.426	-0.496	-1.104	9353.283296	3614.075376	173° 43' 14"	248° 57' 20"	0.604
EK-110	-3273.836	-18857.990	-0.366	-1.150	6902.024340	3764.911400	173° 13' 18"	255° 44' 02"	0.604
EK-111	-3273.985	-18858.576	-0.215	-1.196	4054.593840	3915.686060	171° 54' 33"	263° 49' 29"	0.613
EK-112	-3274.051	-18859.186	-0.073	-1.217	1376.720578	3984.520067	174° 29' 08"	269° 20' 21"	0.607
EK-113	-3274.058	-18859.793	0.039	-1.085	-735.531927	3552.352930	173° 50' 32"	275° 29' 49"	0.480
EK-114	-3274.012	-18860.271	1.635	-10.383	-30836.543085	33994.066596	176° 22' 59"	279° 06' 50"	10.031
EK-115	-3272.423	-18870.176	1.688	-10.393	-31852.857088	34010.292239	177° 38' 46"	281° 28' 04"	0.498
EK-116	-3272.324	-18870.664	0.304	-1.059	-5736.681856	3465.391116	171° 43' 07"	289° 44' 57"	0.606
EK-117	-3272.119	-18871.235	0.475	-1.115	-8963.836625	3648.412685	173° 21' 10"	296° 23' 47"	0.607
EK-118	-3271.849	-18871.779	0.597	-1.058	-11266.452063	3461.616242	173° 55' 57"	302° 27' 50"	0.609
EK-119	-3271.522	-18872.293	0.719	-0.981	-13569.178667	3209.363082	172° 27' 14"	310° 00' 36"	0.609
EK-120	-3271.130	-18872.760	0.833	-0.890	-15721.009080	2911.305700	173° 48' 59"	316° 11' 37"	0.611
EK-121	-3270.689	-18873.183	0.932	-0.788	-17589.806556	2577.302932	172° 49' 12"	323° 22' 25"	0.611
EK-122	-3270.198	-18873.548	1.024	-0.660	-19326.513152	2158.330680	172° 20' 13"	331° 02' 12"	0.609
EK-123	-3269.665	-18873.843	1.097	-0.530	-20704.605771	1732.922450	173° 39' 24"	337° 22' 48"	0.611
EK-124	-3269.101	-18874.078	1.150	-0.402	-21705.189700	1314.178602	173° 17' 12"	344° 05' 36"	0.609
EK-125	-3268.515	-18874.245	1.189	-0.258	-22441.477305	843.276870	172° 40' 31"	351° 25' 05"	0.609
EK-126	-3267.912	-18874.336	1.215	-0.090	-22932.318240	294.112080	171° 19' 28"	0° 05' 37"	0.612
EK-127	-3267.300	-18874.335	1.218	0.060	-22988.940030	-196.038000	174° 31' 58"	5° 33' 39"	0.608
EK-128	-3266.694	-18874.276	1.215	0.148	-22932.245340	-483.470712	177° 14' 47"	8° 18' 52"	0.615
EK-129	-3266.085	-18874.187	0.914	0.138	-17251.006918	-450.719730	179° 11' 15"	9° 07' 37"	0.309
EK-130	-3265.780	-18874.138	-2.862	19.788	54017.782956	-64623.254640	90° 00' 43"	99° 06' 54"	19.991
					倍 面 積	215.300688			
					面 積	107.65			